


**UPPER LEVEL FLOOR PLAN**  
 SCALE : 1/4" = 1'-0"

SQUARE FOOTAGES	
LOWER LEVEL	1512
MAIN LEVEL	1512
UPPER LEVEL	648
TOTAL LIVING AREA	3672
COVERED DECK	690
OPEN DECK	418
BALCONY	233
TOTAL UNDER ROOF	4362

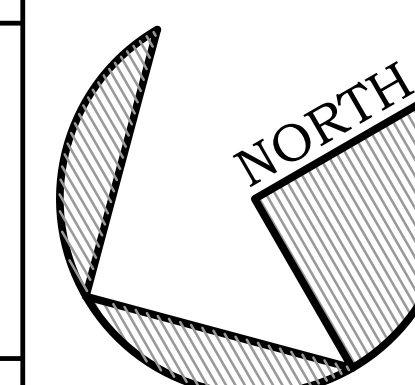

*PRELIMINARY NOT FOR CONSTRUCTION*

**FRONTIER LOG HOMES**

60813 MAPLE GROVE ROAD  
 PHONE (970) 249-7130  
 MONTROSE, COLORADO 81403

DEAN McCALL  
 TBD - ELK MOUNTAIN DRIVE  
 REDSTONE, CO 81623  
 PITKIN COUNTY, COLORADO

DATE ISSUED  
 3 MARCH 2023

DRAWN BY:  
 M.W.

DATE REVISION

DATE PLOTTED - 3-16-23

TITLE  
 UPPER LEVEL FLOOR PLAN


DRAWING NO.

A1.2





**NORTHEAST ELEVATION**  
SCALE : 1/4" = 1'-0"

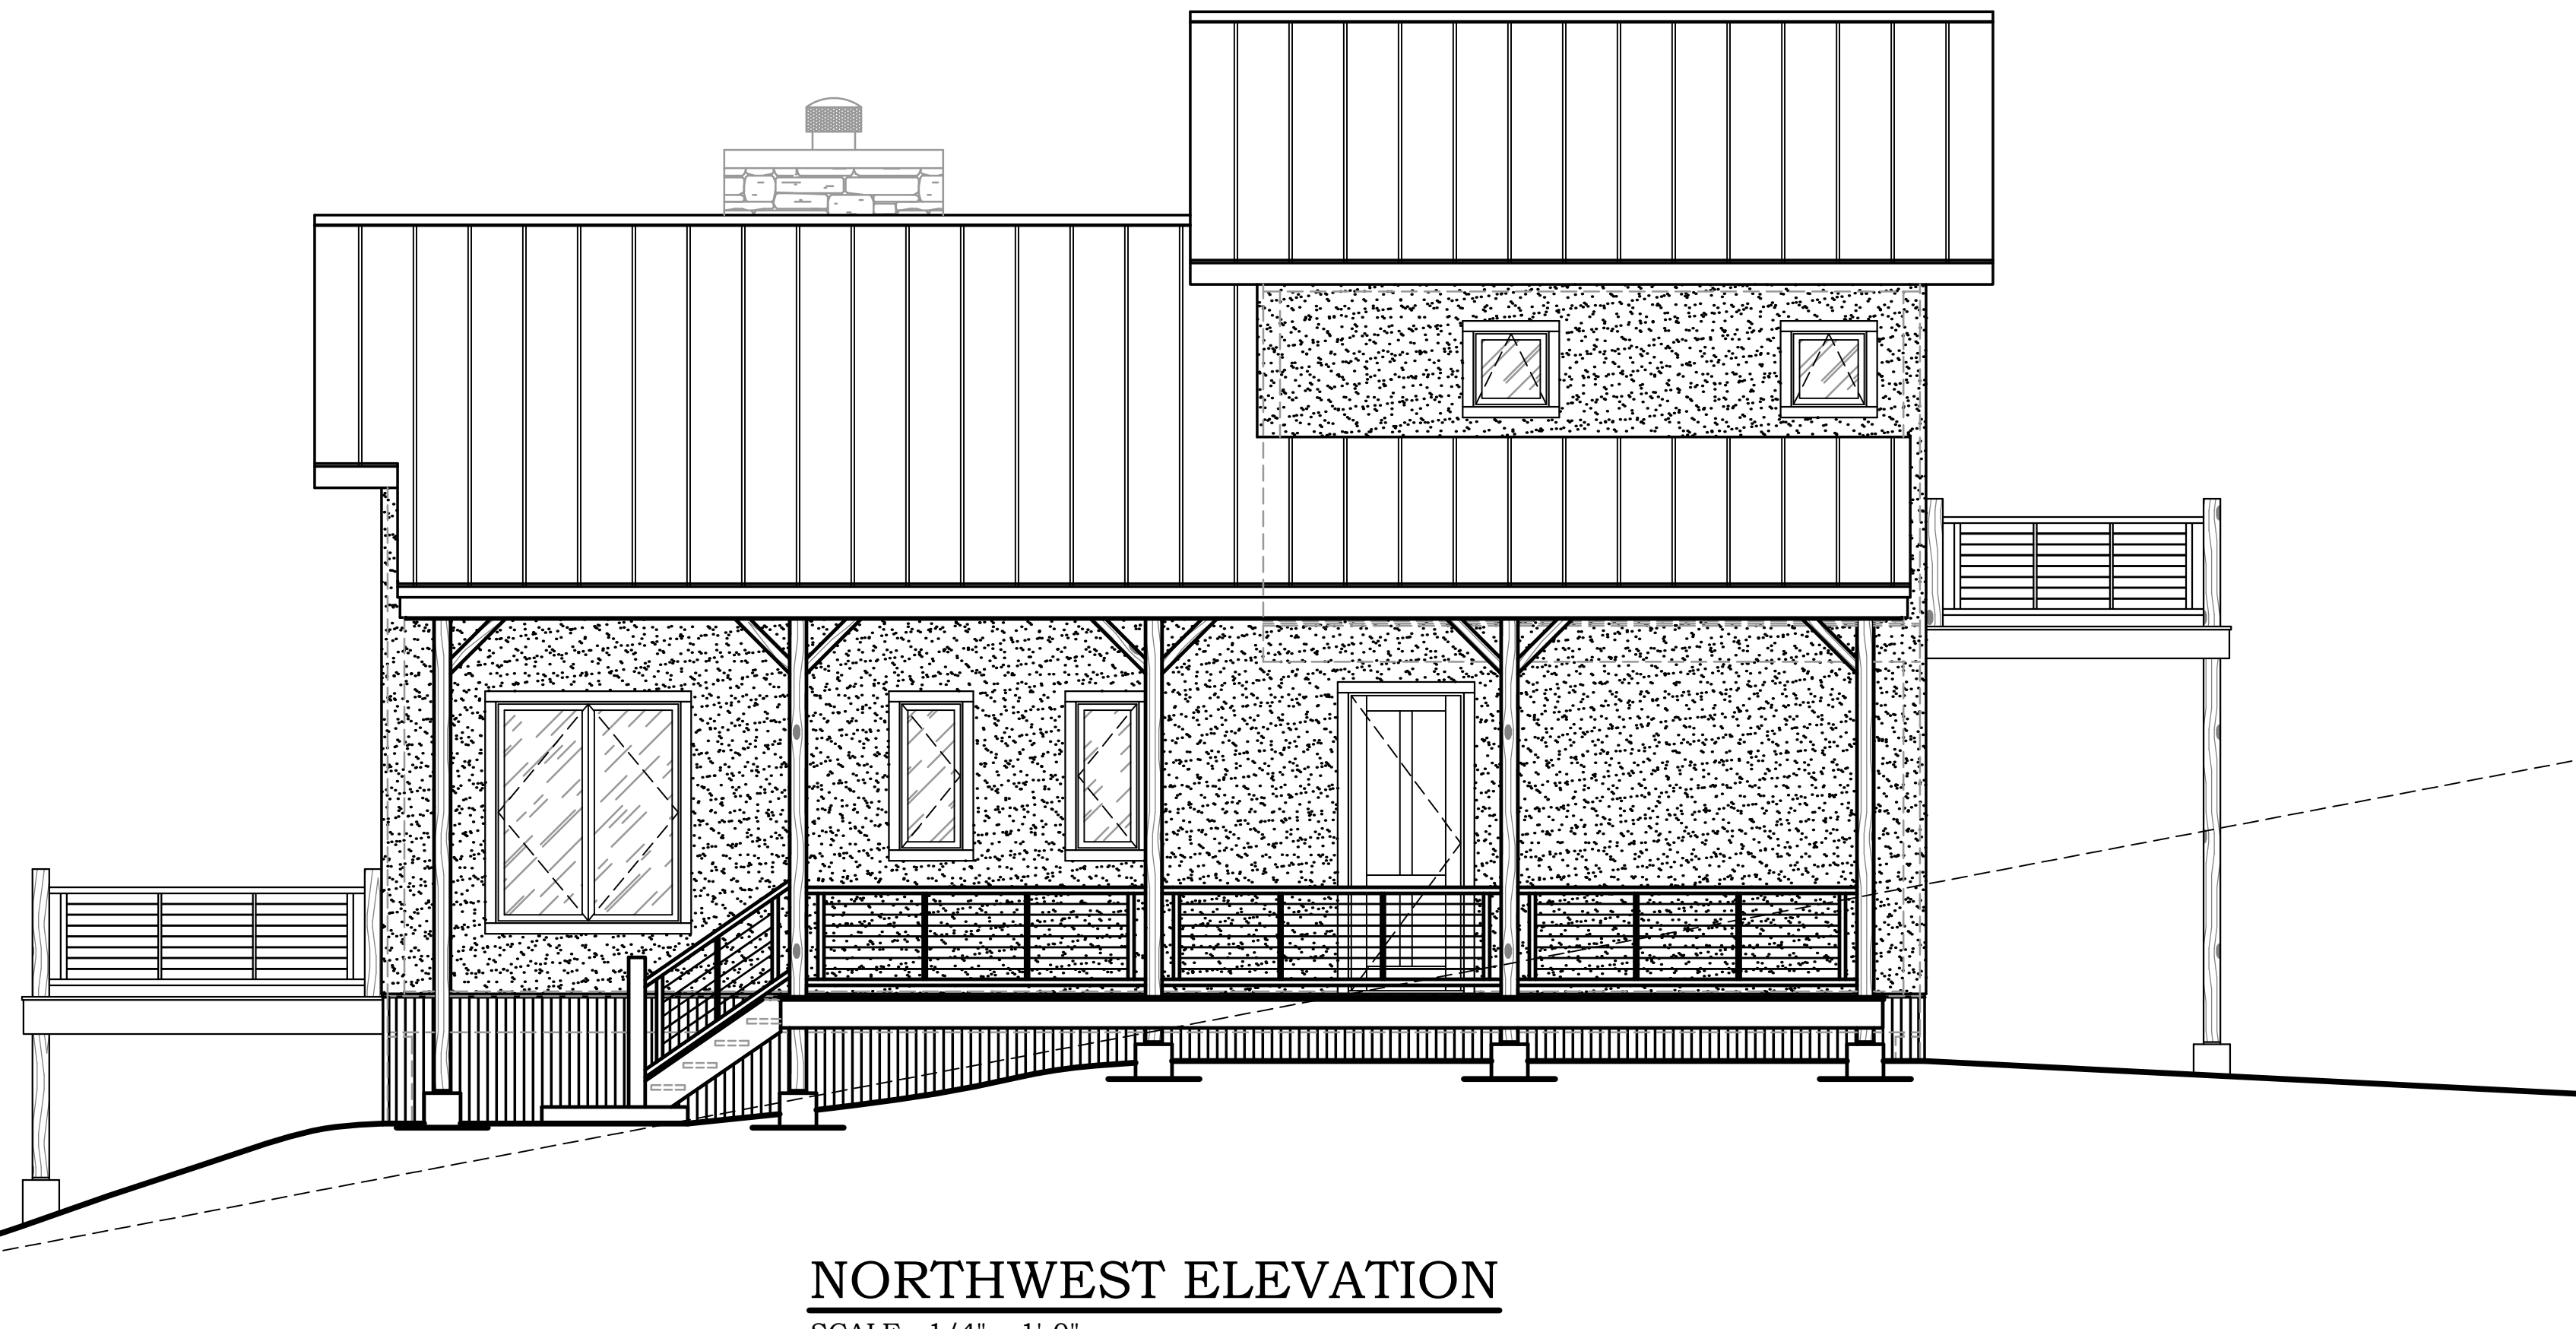

**NORTHWEST ELEVATION**  
SCALE : 1/4" = 1'-0"

*PRELIMINARY NOT FOR CONSTRUCTION*

**FRONTIER LOG HOMES**

60813 MAPLE GROVE ROAD  
PHONE (970) 249-7130  
MONTROSE, COLORADO 81403

DEAN McCALL  
TBD - ELK MOUNTAIN DRIVE  
REDSTONE, CO 81623  
PITKIN COUNTY, COLORADO

DATE ISSUED  
3 MARCH 2023


DRAWN BY:  
M.W.

DATE	REVISION


DATE PLOTTED - 3-16-23

TITLE  
ELEVATIONS

DRAWING NO.  
A2.1

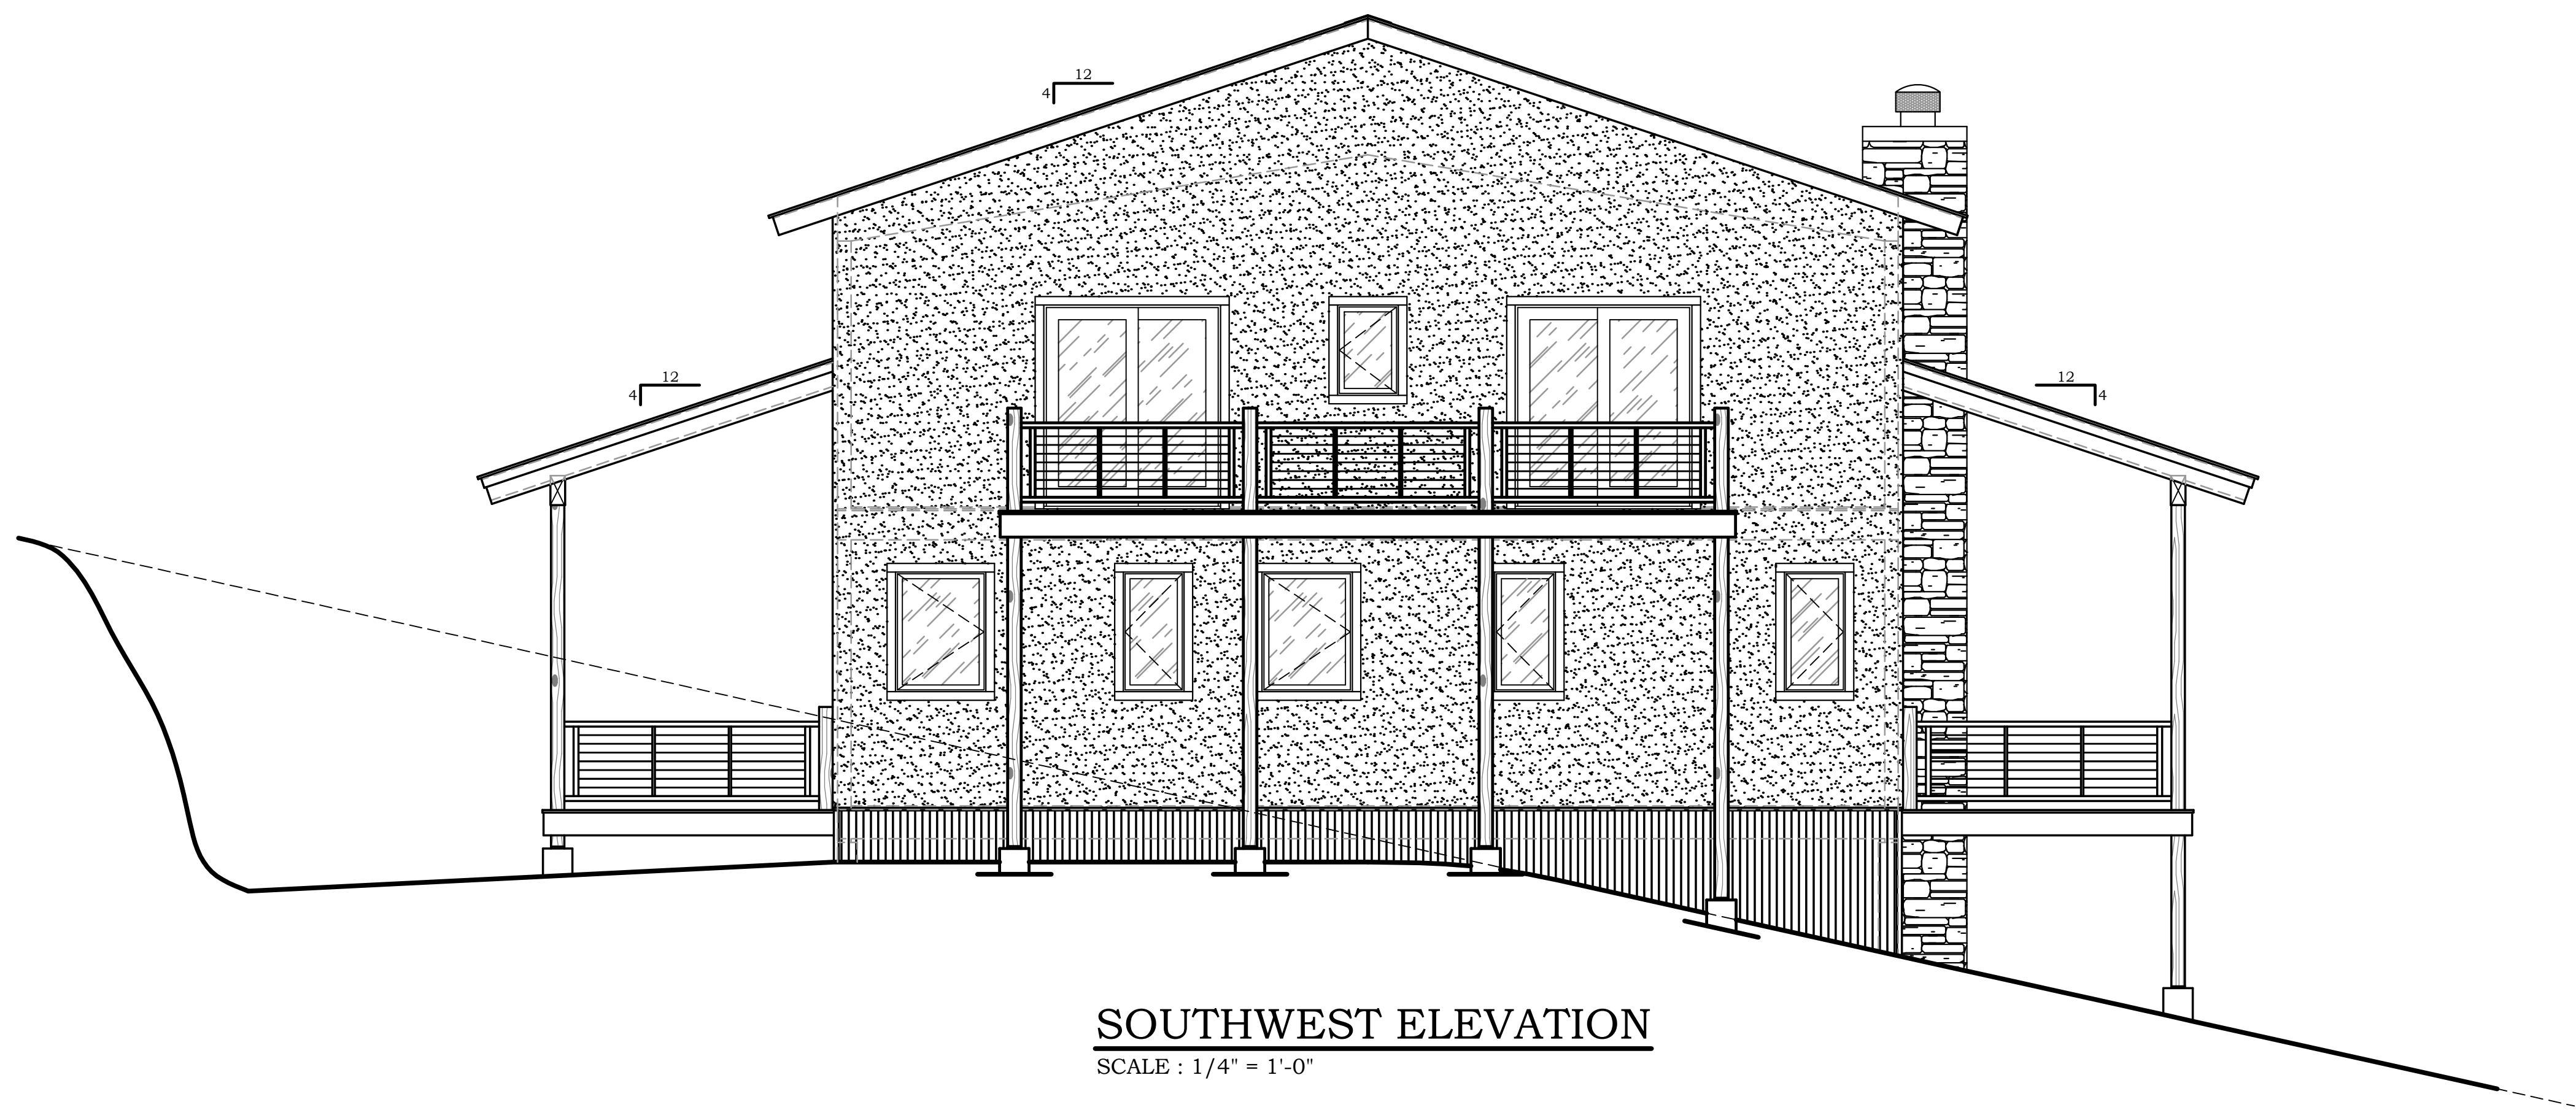

**SOUTHWEST ELEVATION**  
SCALE : 1/4" = 1'-0"

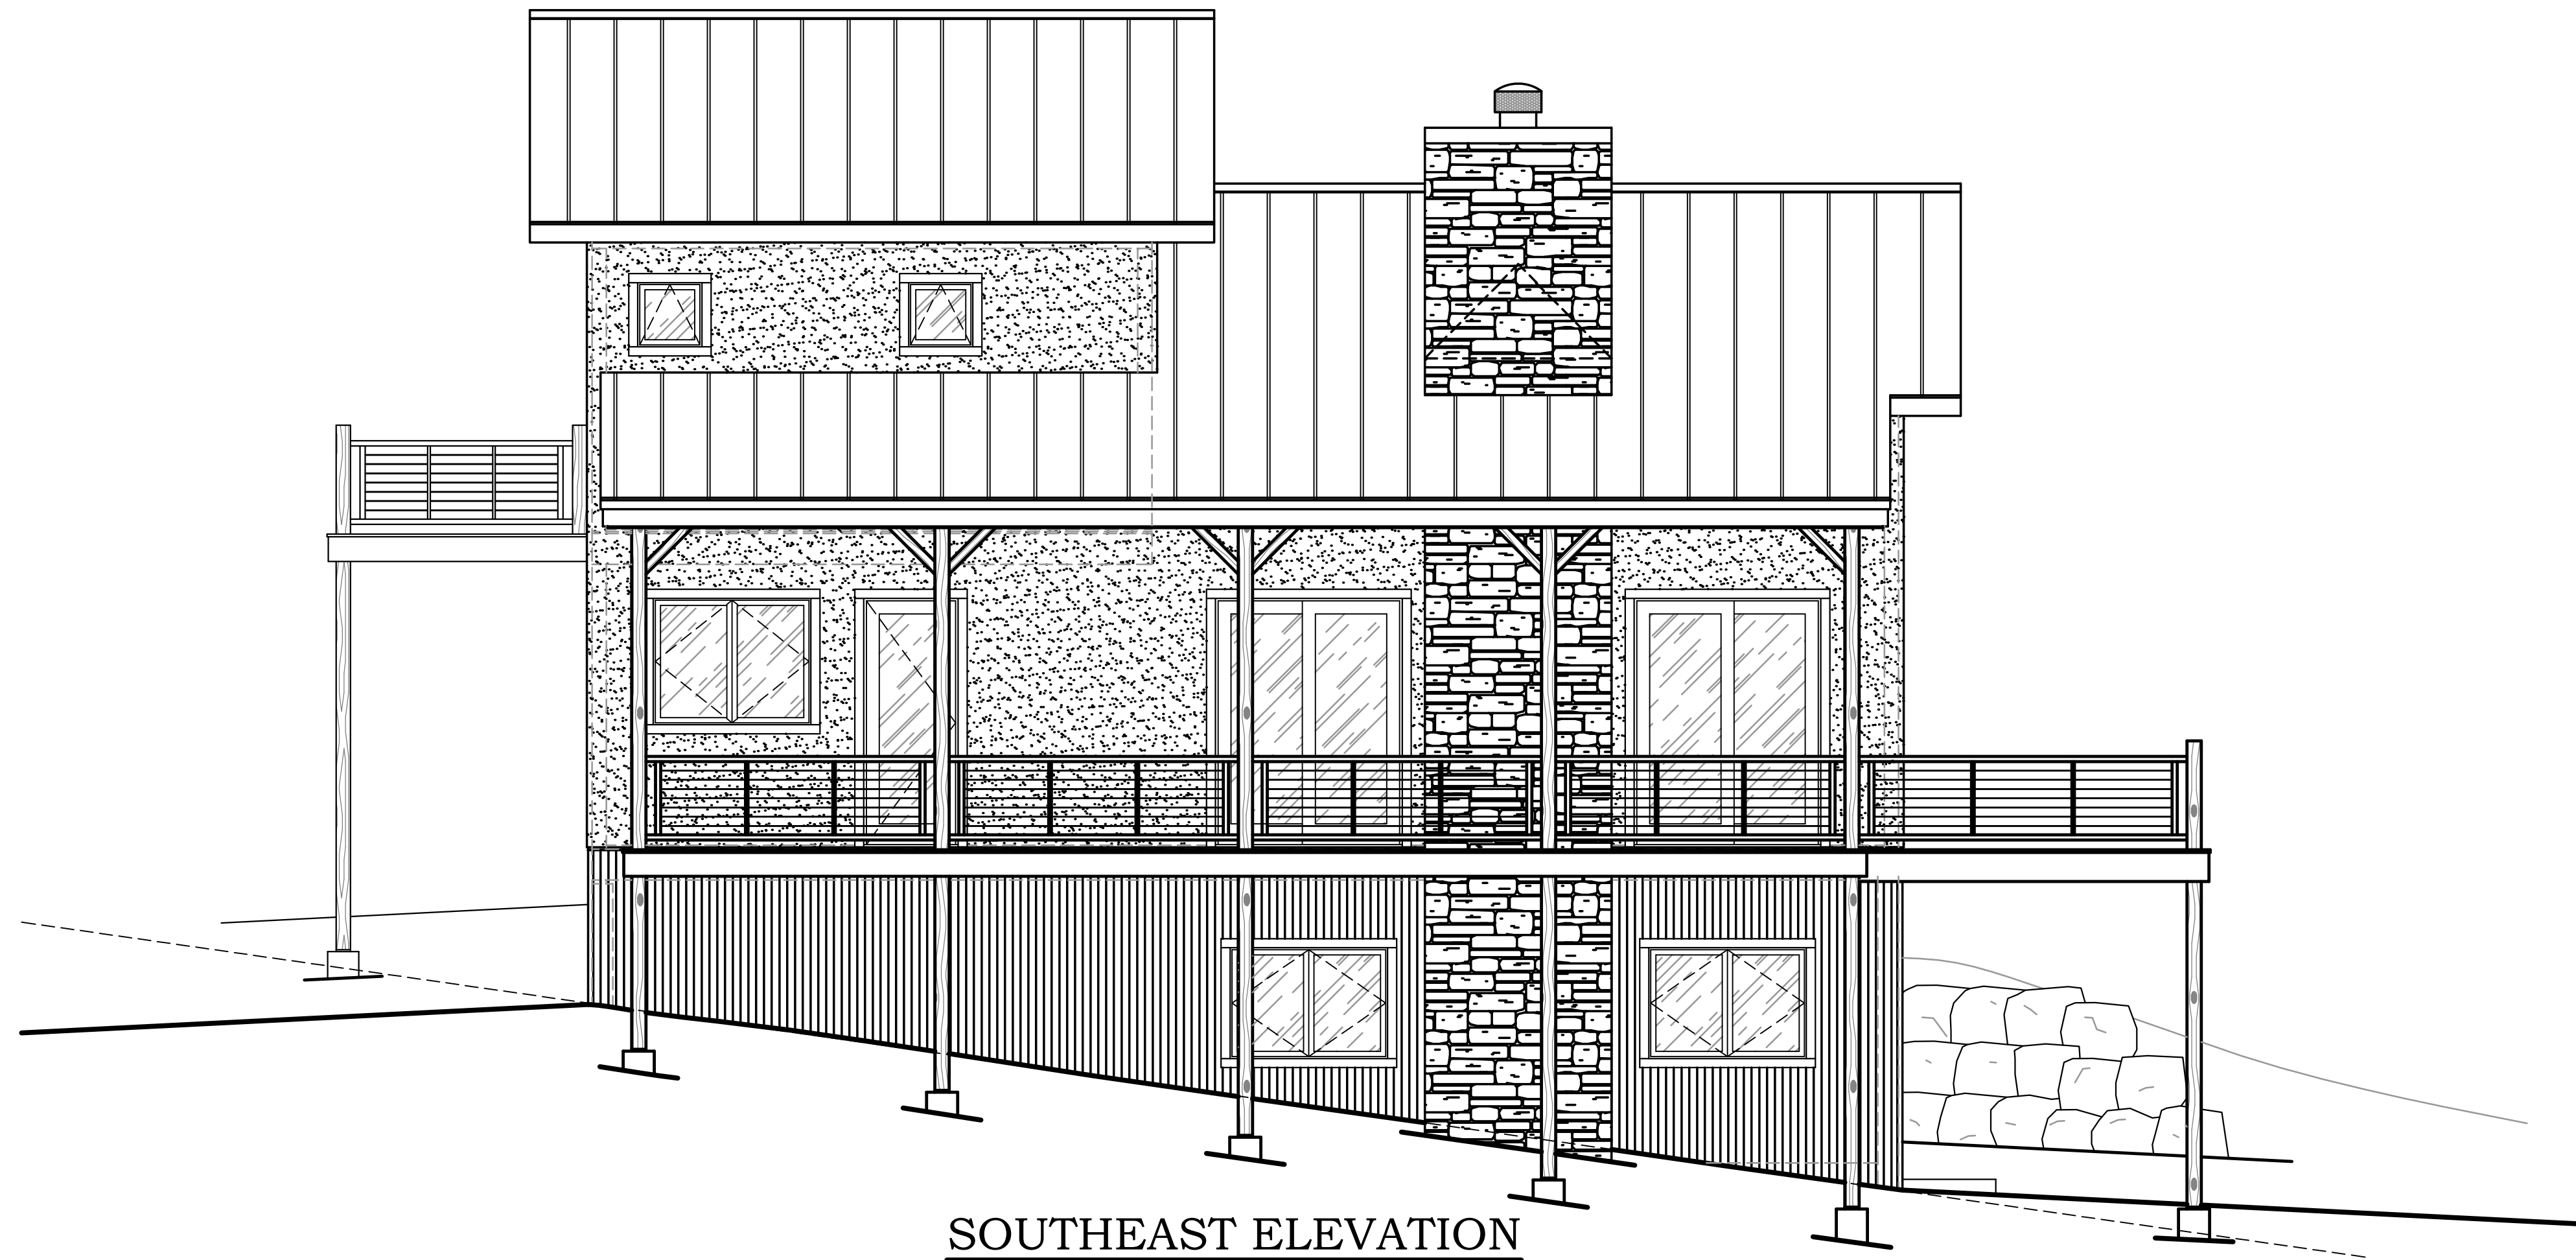

**SOUTHEAST ELEVATION**  
SCALE : 1/4" = 1'-0"

*PRELIMINARY NOT FOR CONSTRUCTION*

**FRONTIER LOG HOMES**

60813 MAPLE GROVE ROAD  
PHONE (970) 249-7130  
MONTROSE, COLORADO 81403

DEAN McCALL  
TBD - ELK MOUNTAIN DRIVE  
REDSTONE, CO 81623  
PITKIN COUNTY, COLORADO

DATE ISSUED  
3 MARCH 2023

DRAWN BY:  
M.W.

DATE REVISION


DATE	REVISION

DATE PLOTTED - 3-16-23

TITLE  
ELEVATIONS

DRAWING NO.  
A2.2



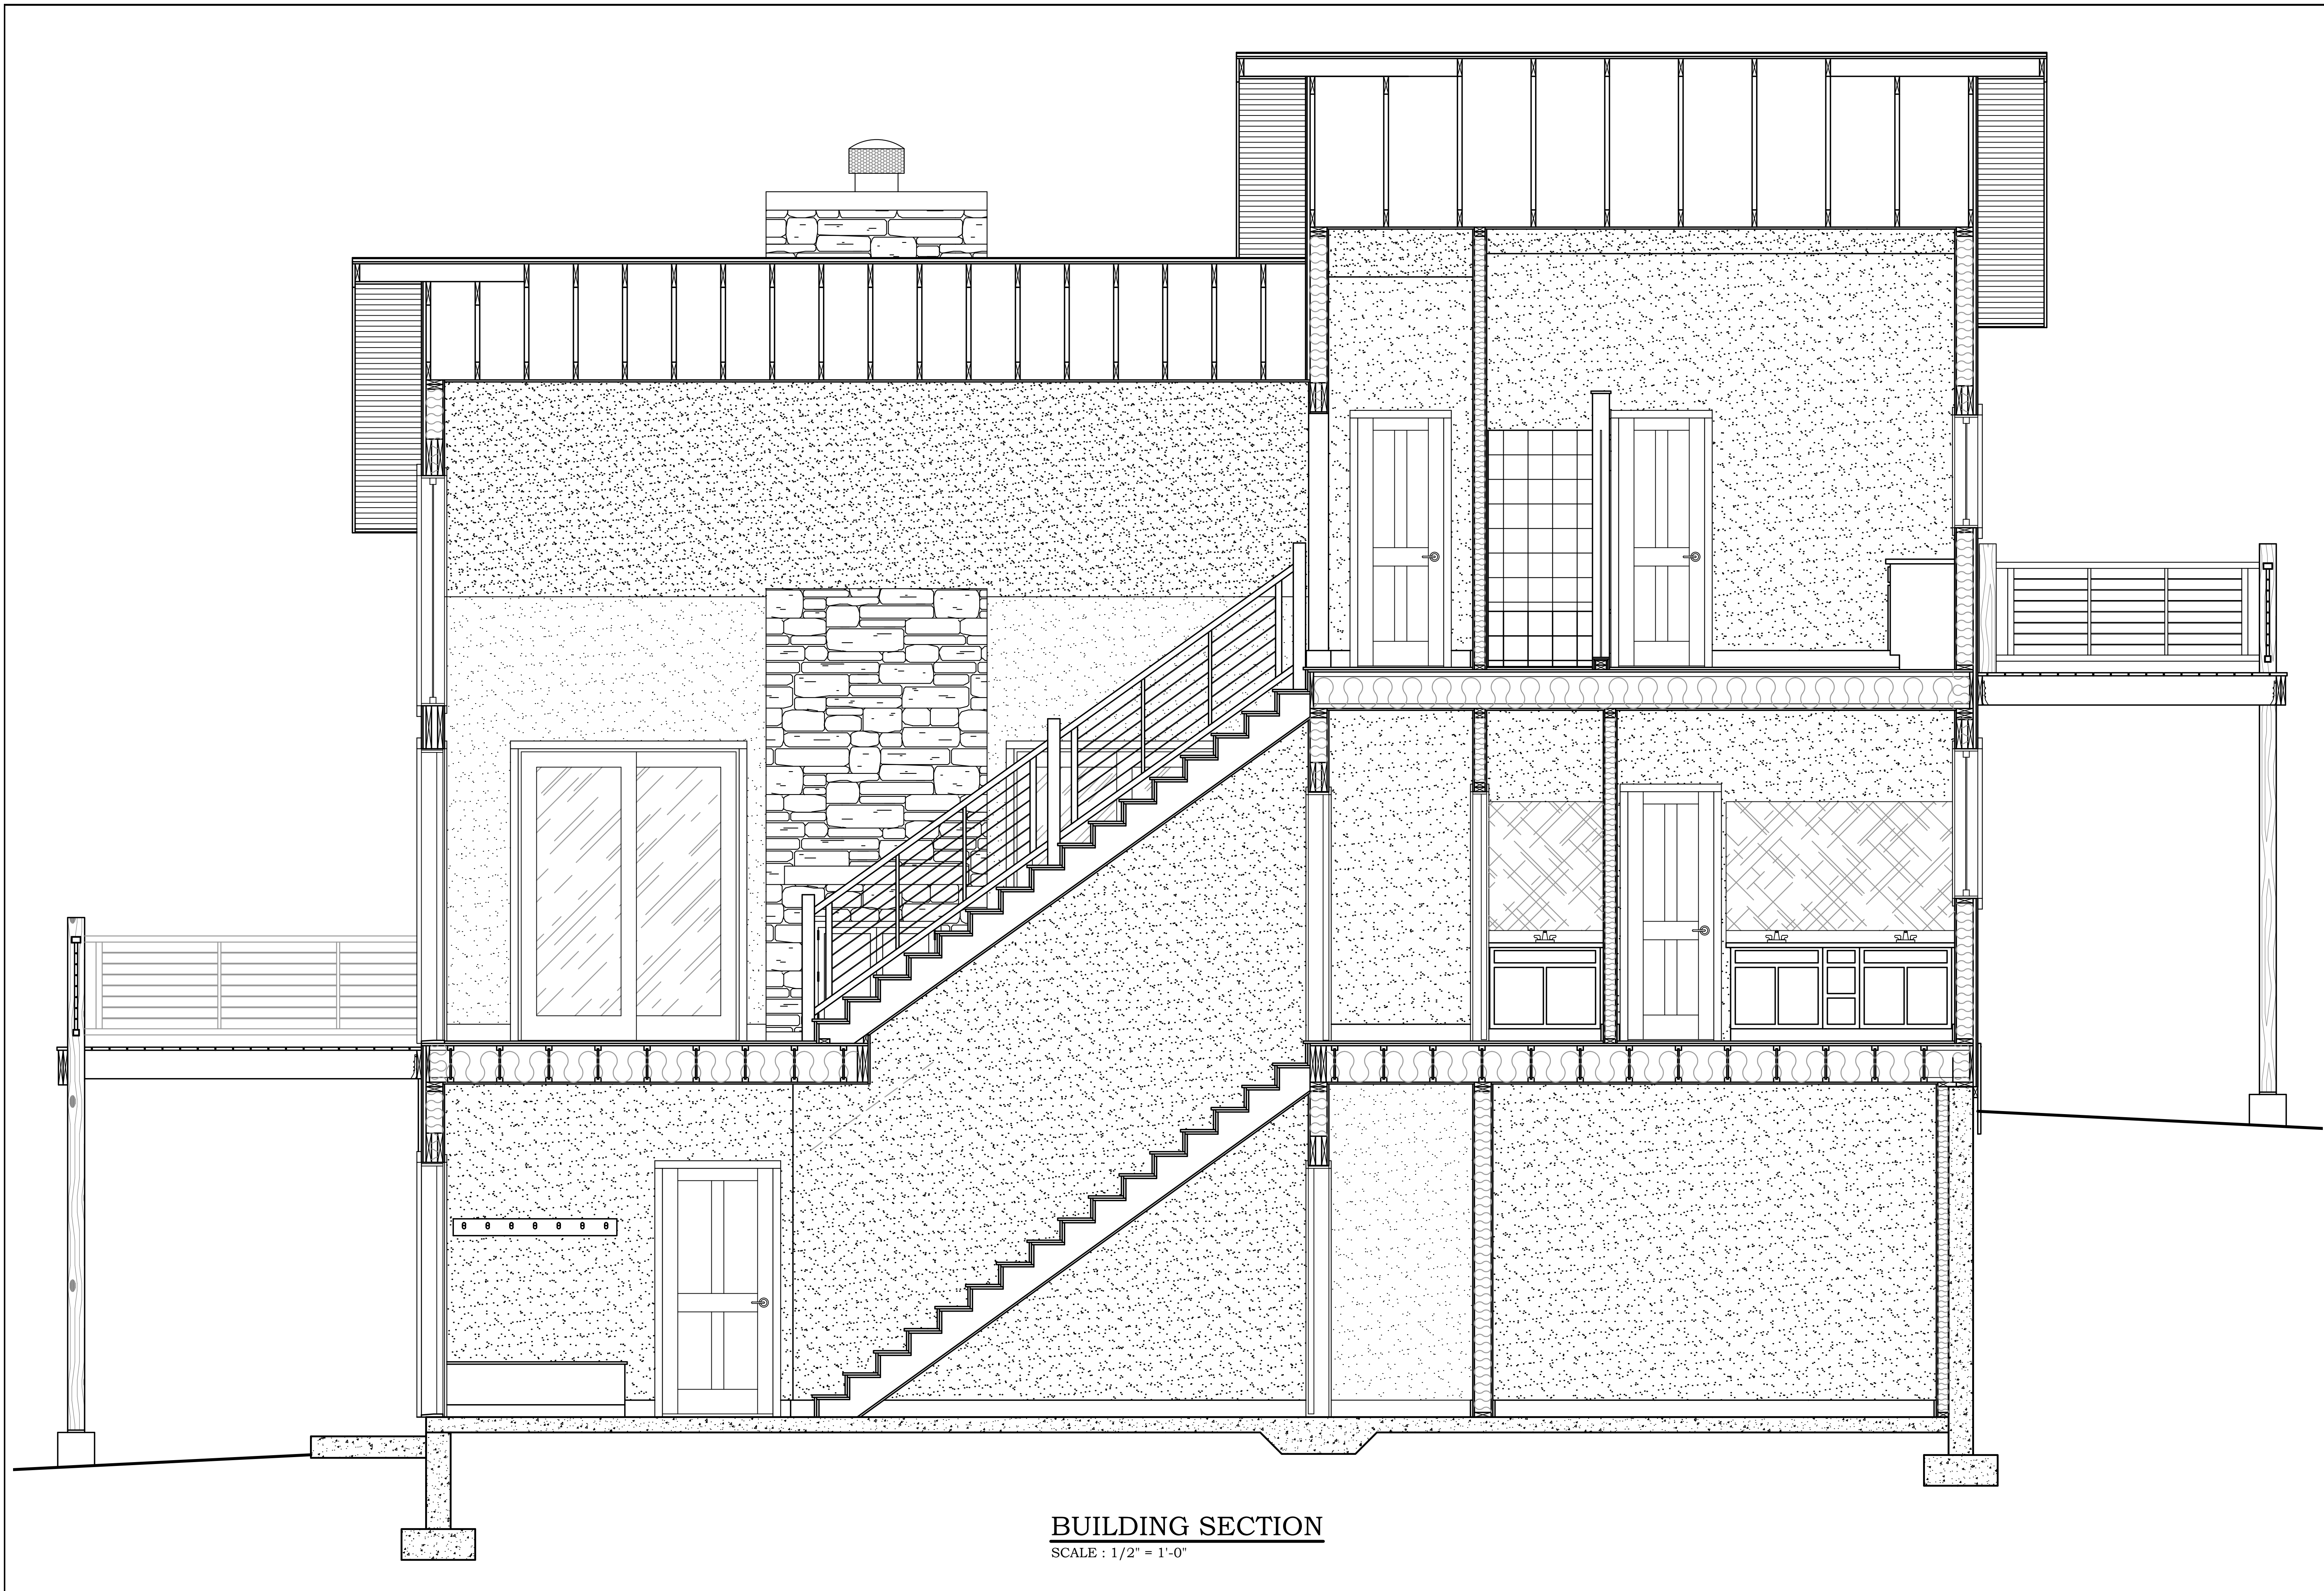

**BUILDING SECTION**  
 SCALE : 1/2" = 1'-0"

**FRONTIER LOG HOMES**

60813 MAPLE GROVE ROAD  
 PHONE (970) 249-7130  
 MONTROSE, COLORADO 81403

FRONTIER LOG HOMES

DATE ISSUED  
 3 MARCH 2023


DRAWN BY:  
 M.W.

DATE	REVISION

DATE PLOTTED - 3-16-23

TITLE  
 BUILDING SECTION

DRAWING NO.  
 A3.1

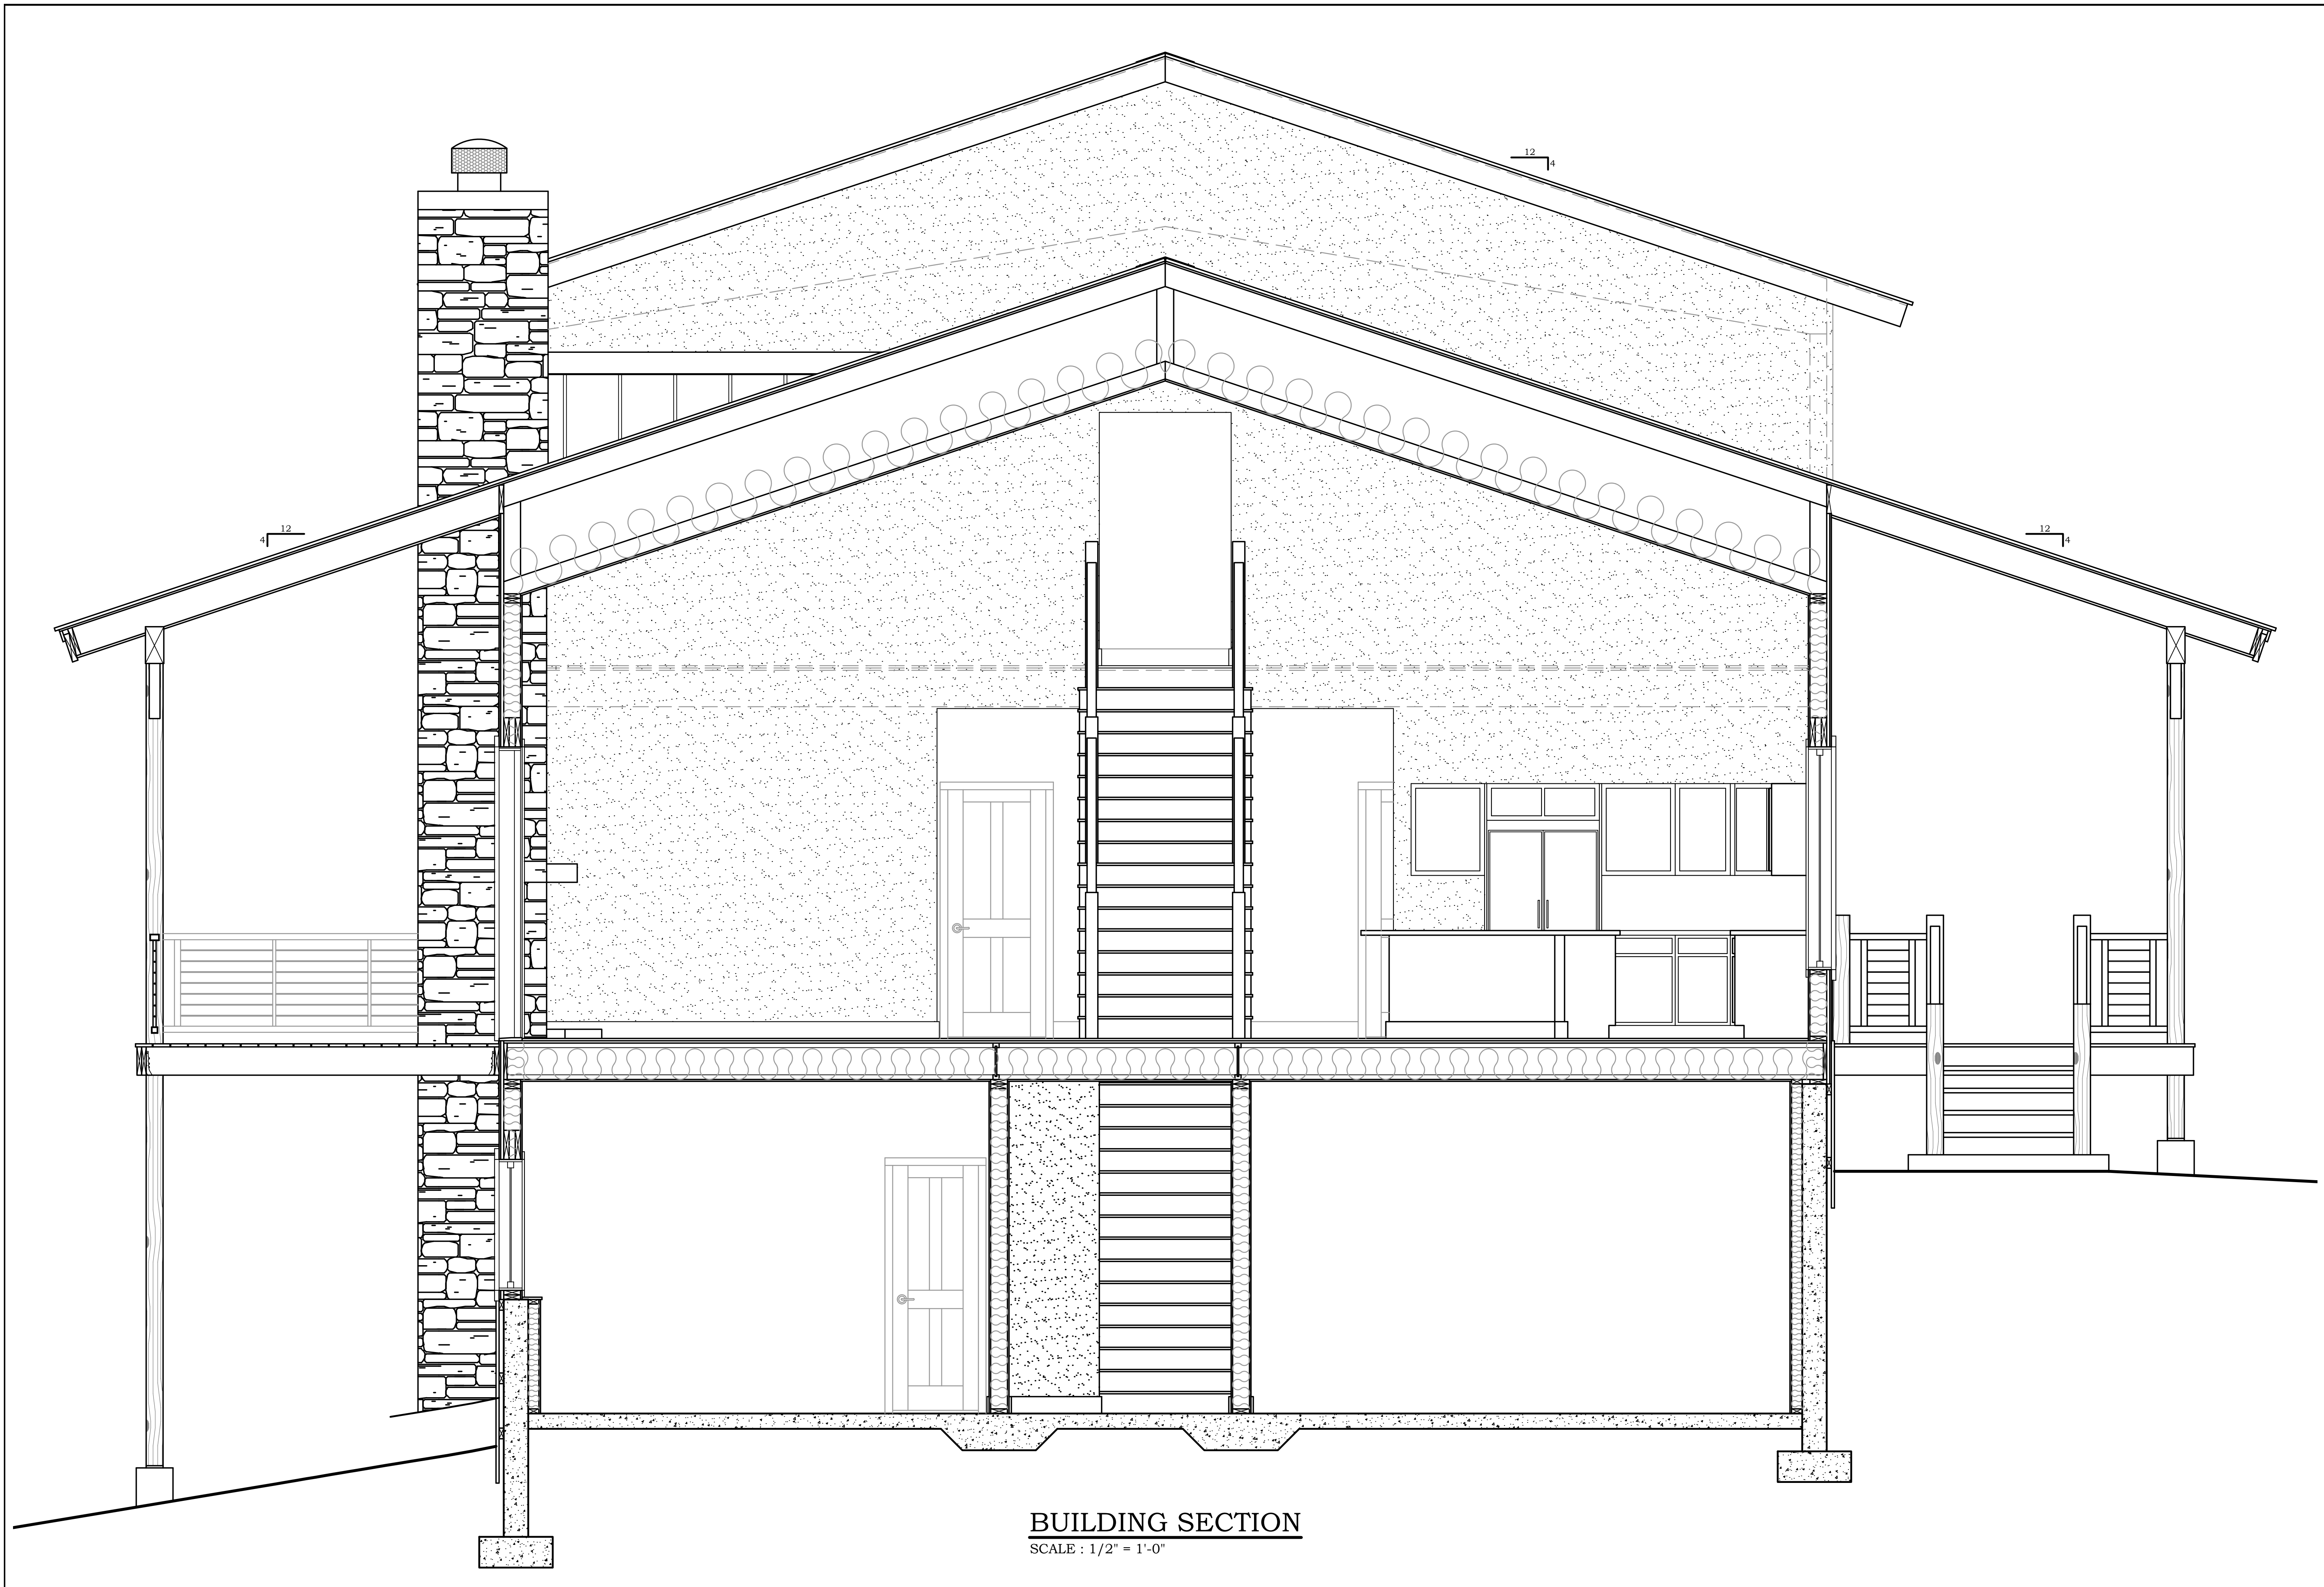

**BUILDING SECTION**  
 SCALE : 1/2" = 1'-0"


**FRONTIER LOG HOMES**  
 60813 MAPLE GROVE ROAD  
 PHONE (970) 249-7130  
 MONTROSE, COLORADO 81403

FRONTIER LOG HOMES

DATE ISSUED	
3 MARCH 2023	
DRAWN BY:	
M.W.	
DATE	REVISION
DATE PLOTTED - 3-16-23	

TITLE  
 BUILDING SECTION

DRAWING NO.  
 A3.2

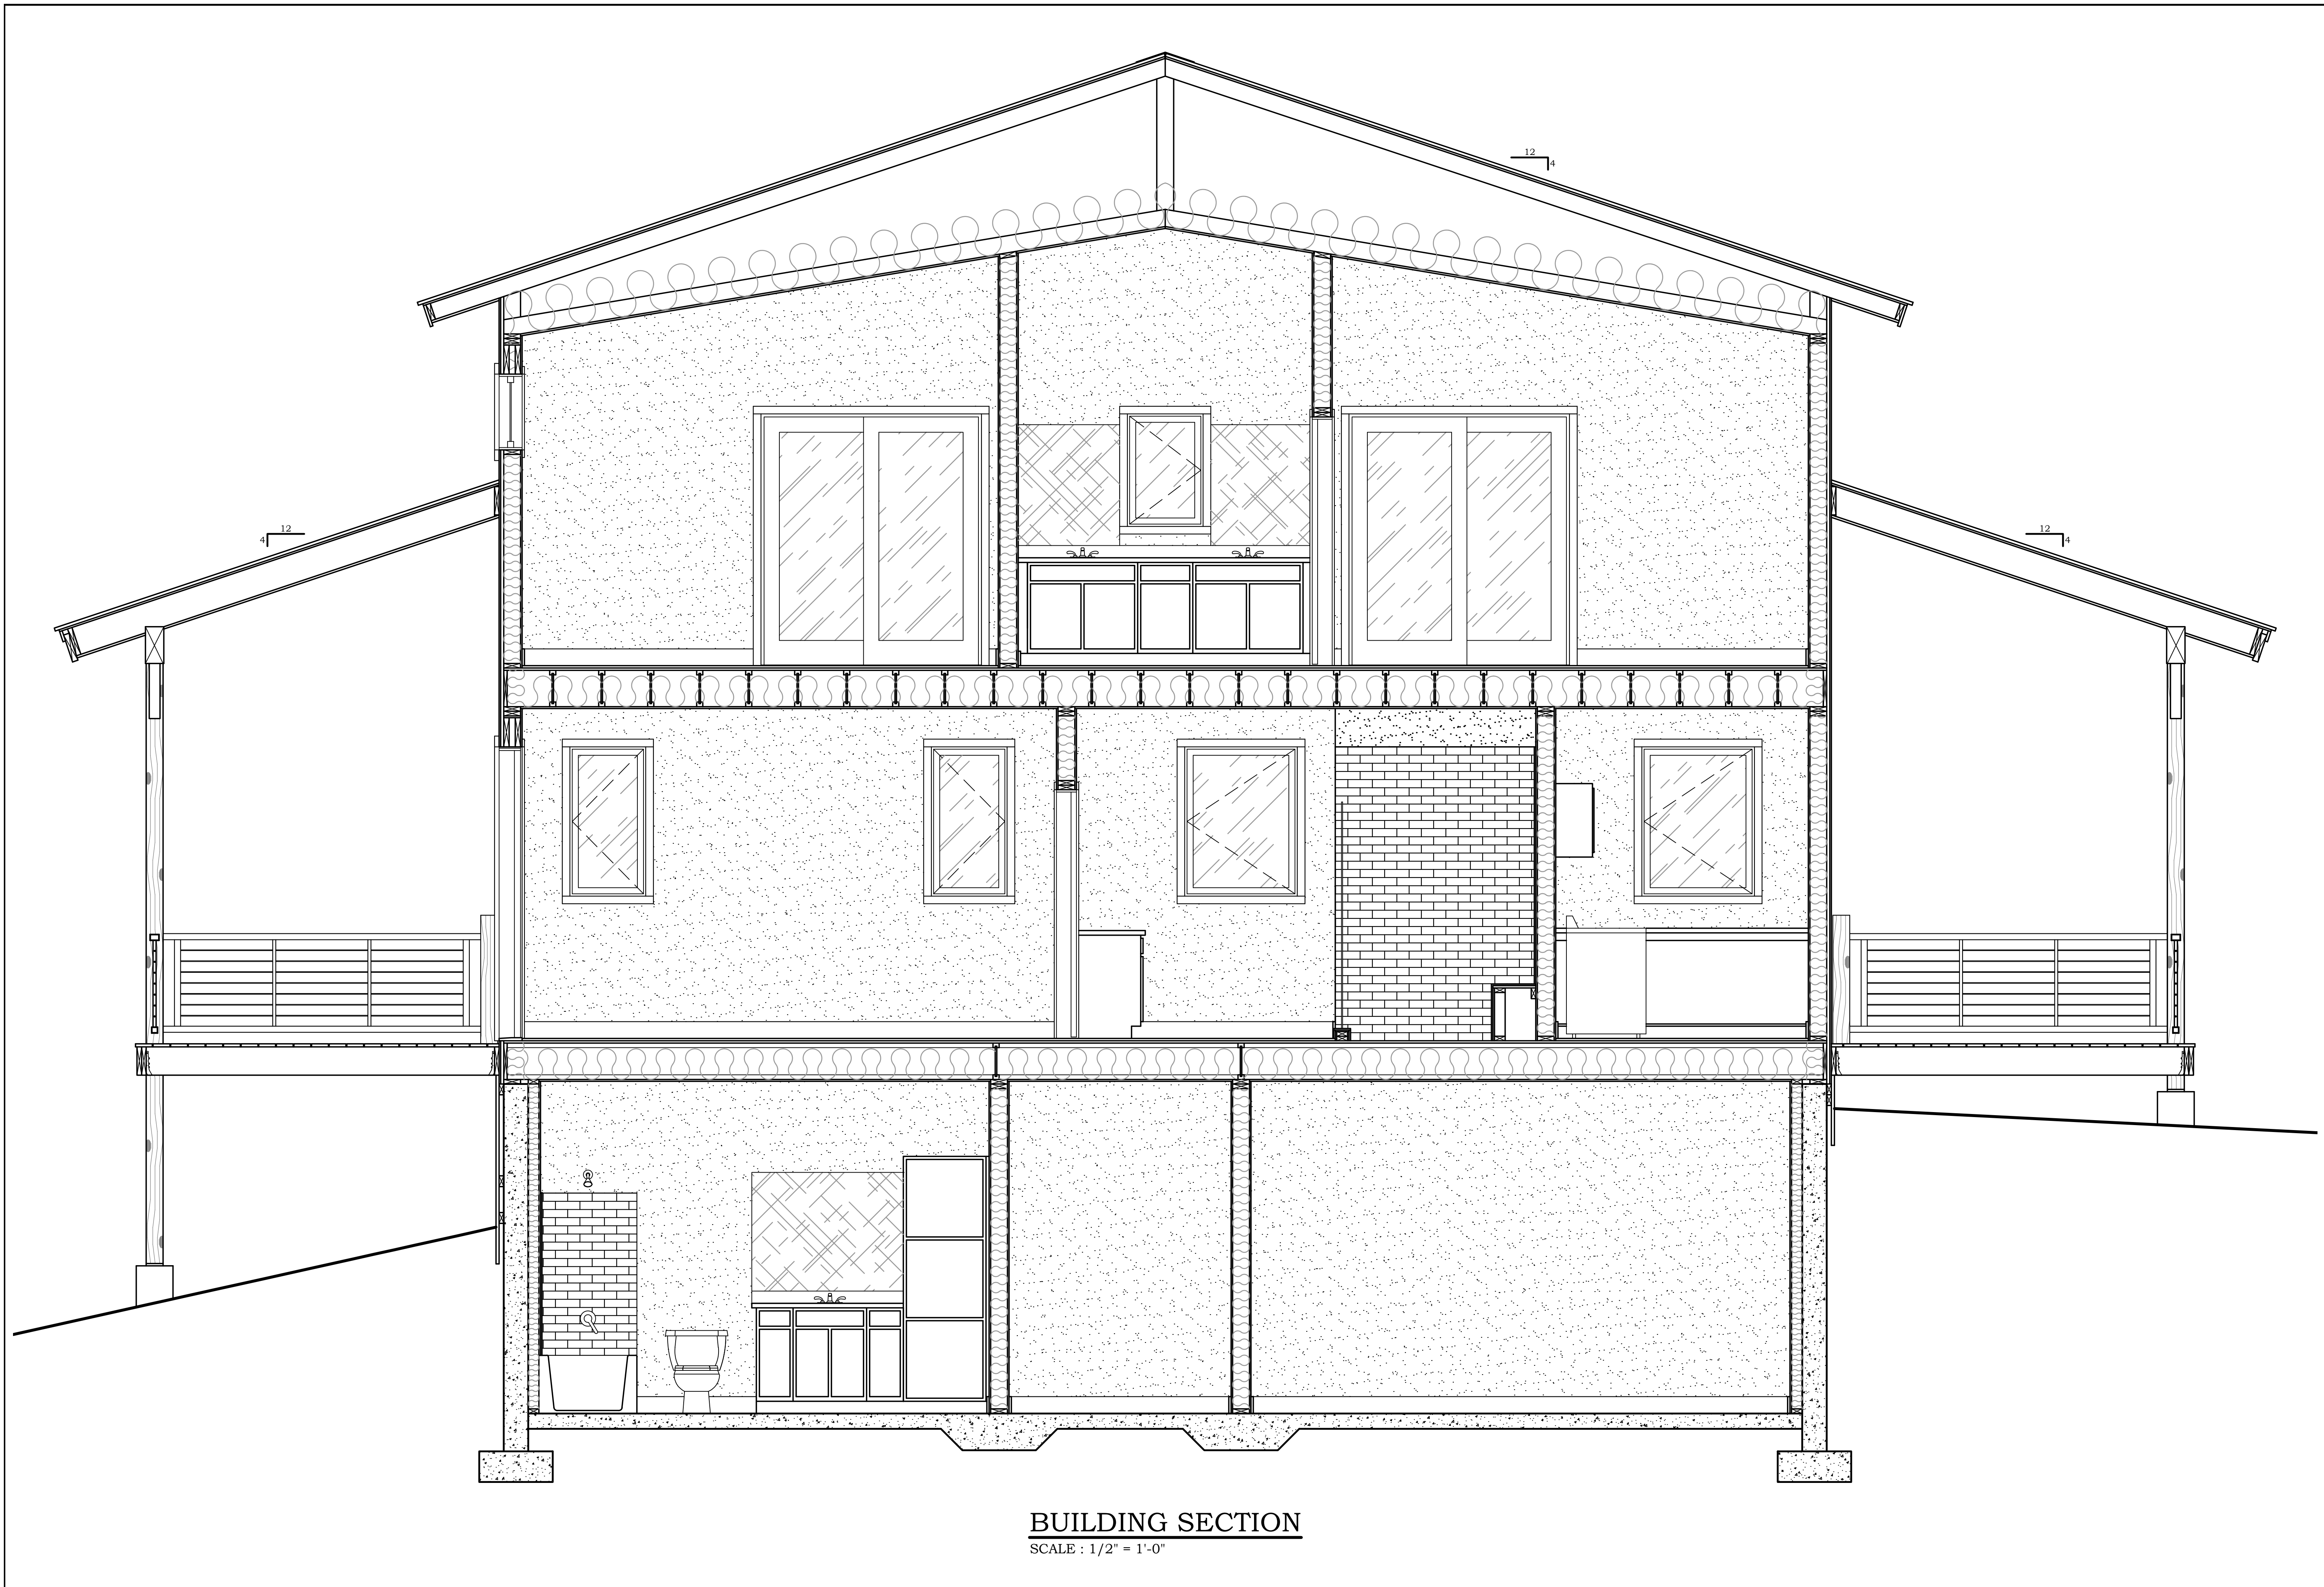

**BUILDING SECTION**  
 SCALE : 1/2" = 1'-0"

**FRONTIER LOG HOMES**  
 60813 MAPLE GROVE ROAD  
 PHONE (970) 249-7130  
 MONTROSE, COLORADO 81403

FRONTIER LOG HOMES

DATE ISSUED	
3 MARCH 2023	
DRAWN BY:	
M.W.	
DATE	REVISION
DATE PLOTTED - 3-16-23	

TITLE  
 BUILDING SECTION  
 DRAWING NO.  
 A3.3