



2ND LEVEL PLAN

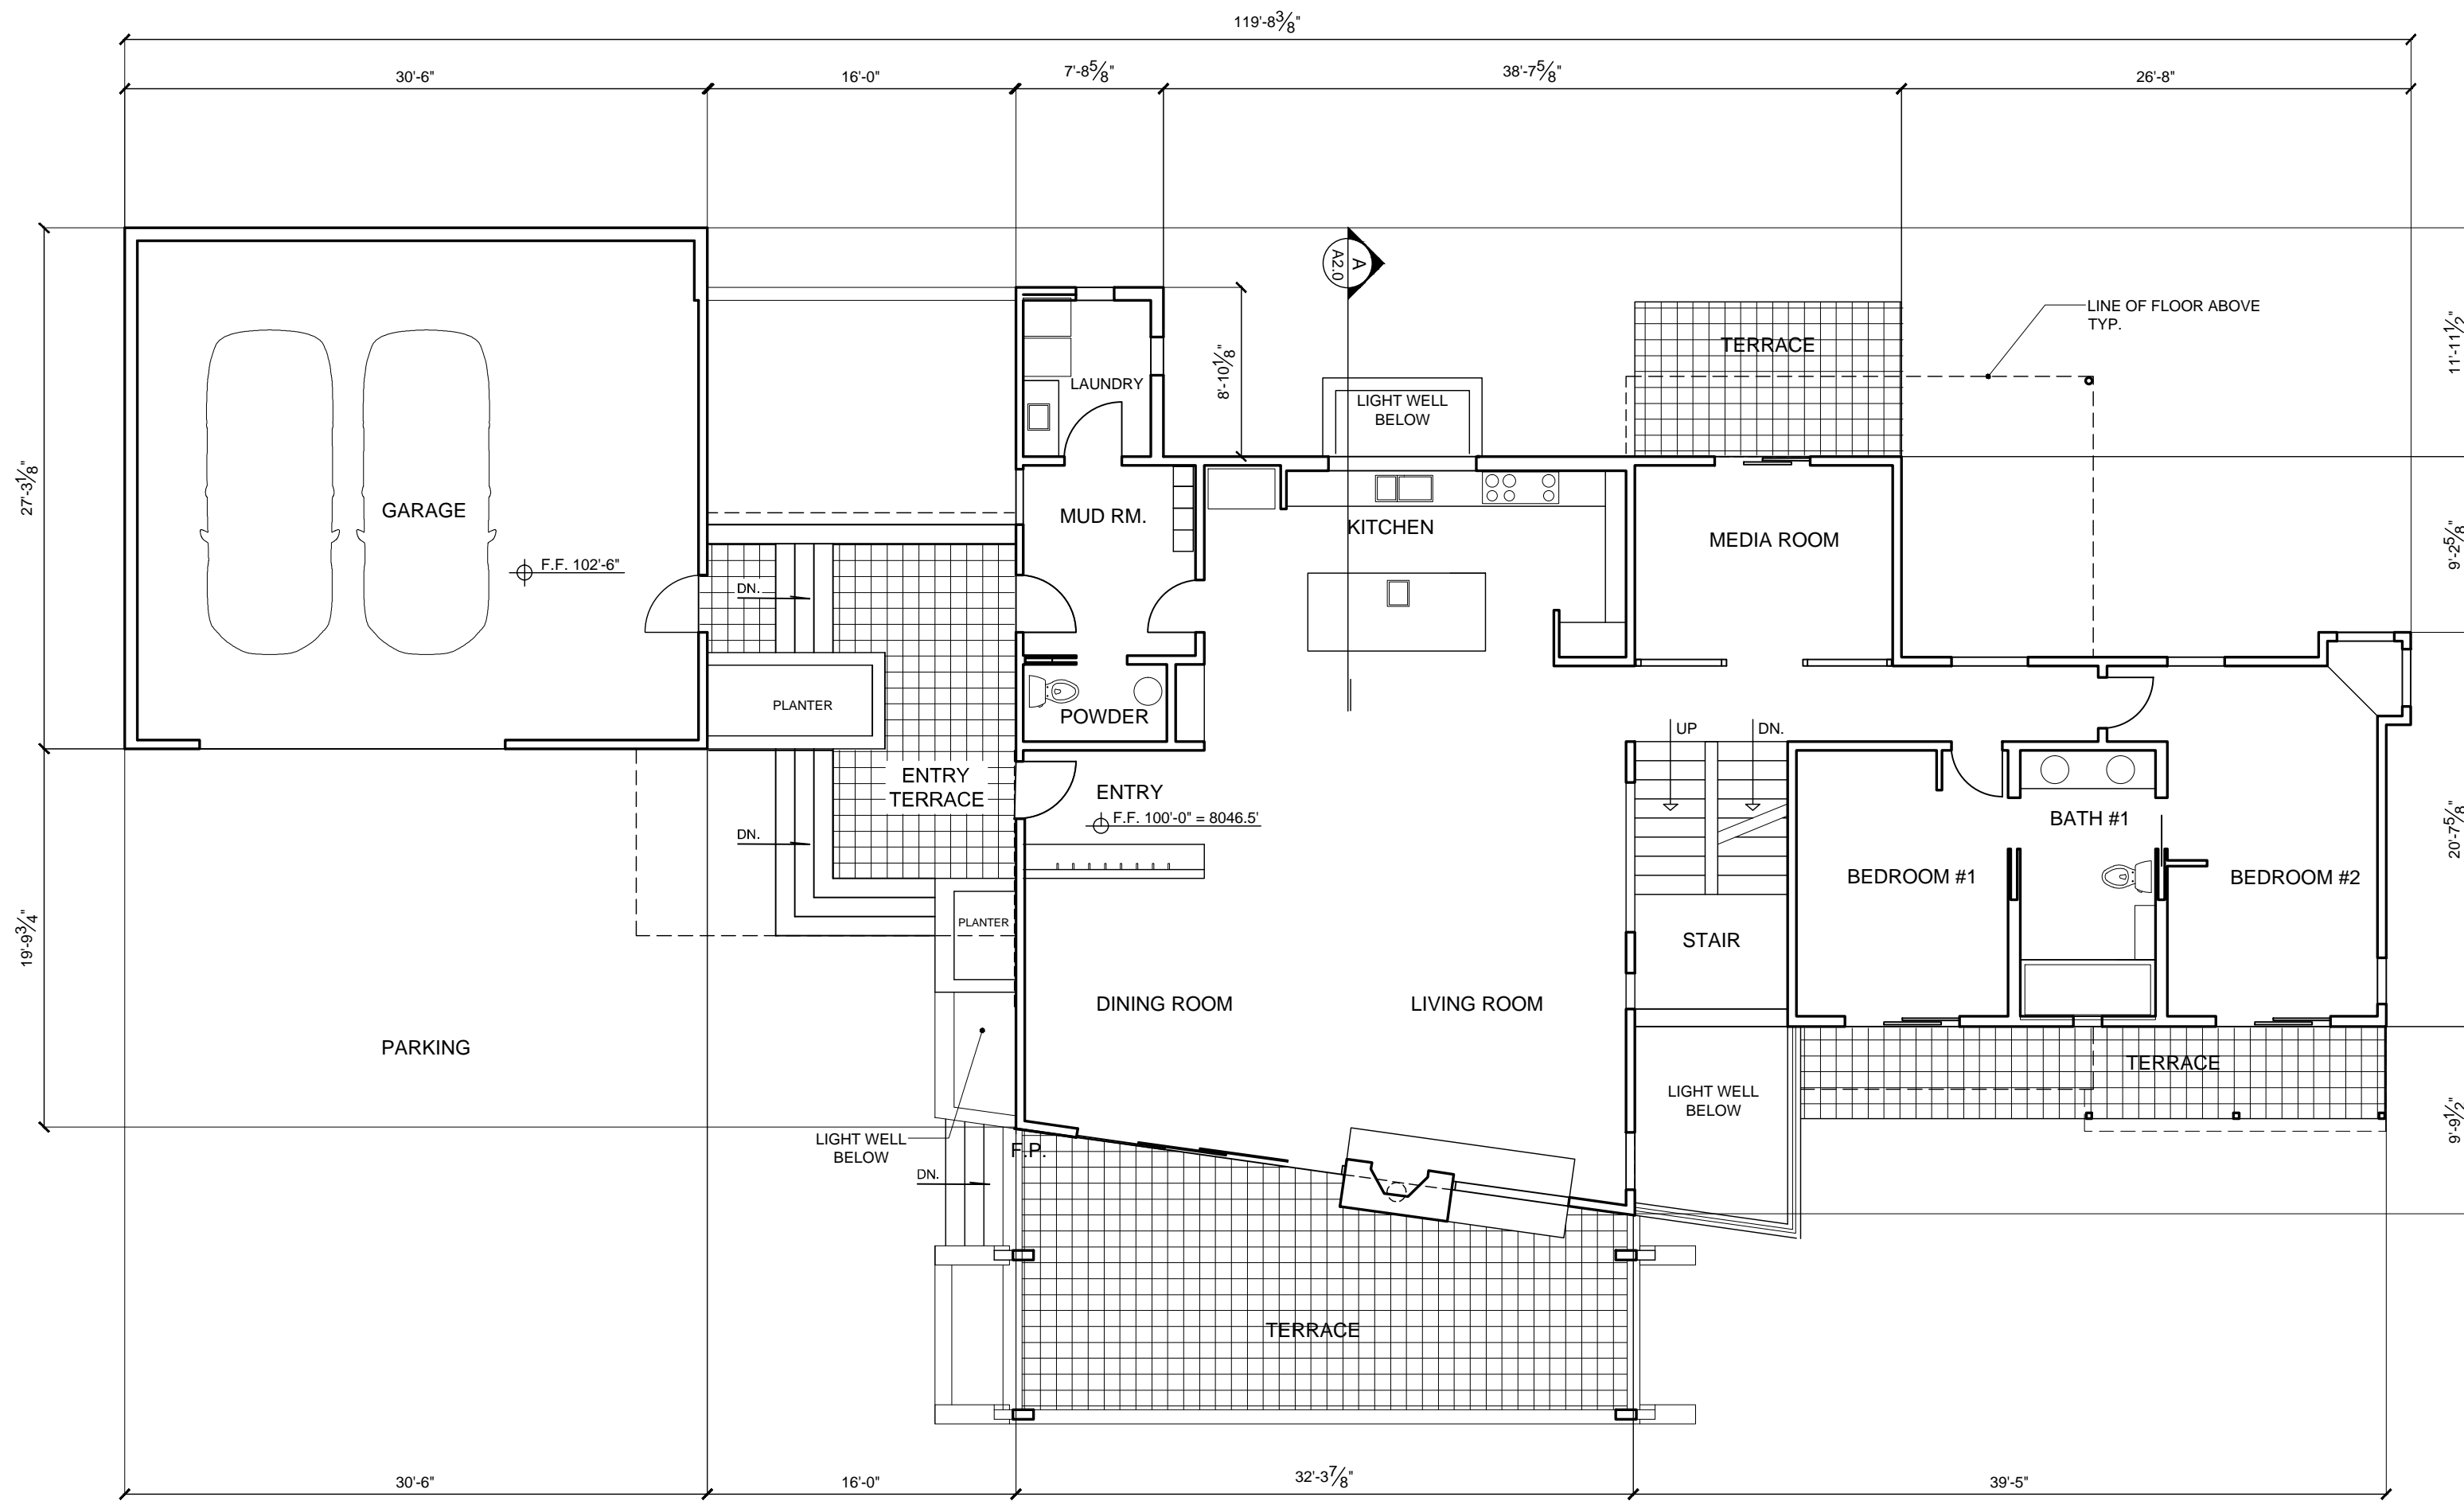


1ST LEVEL PLAN  
SCALE: 1/8"=1'-0" TYP.

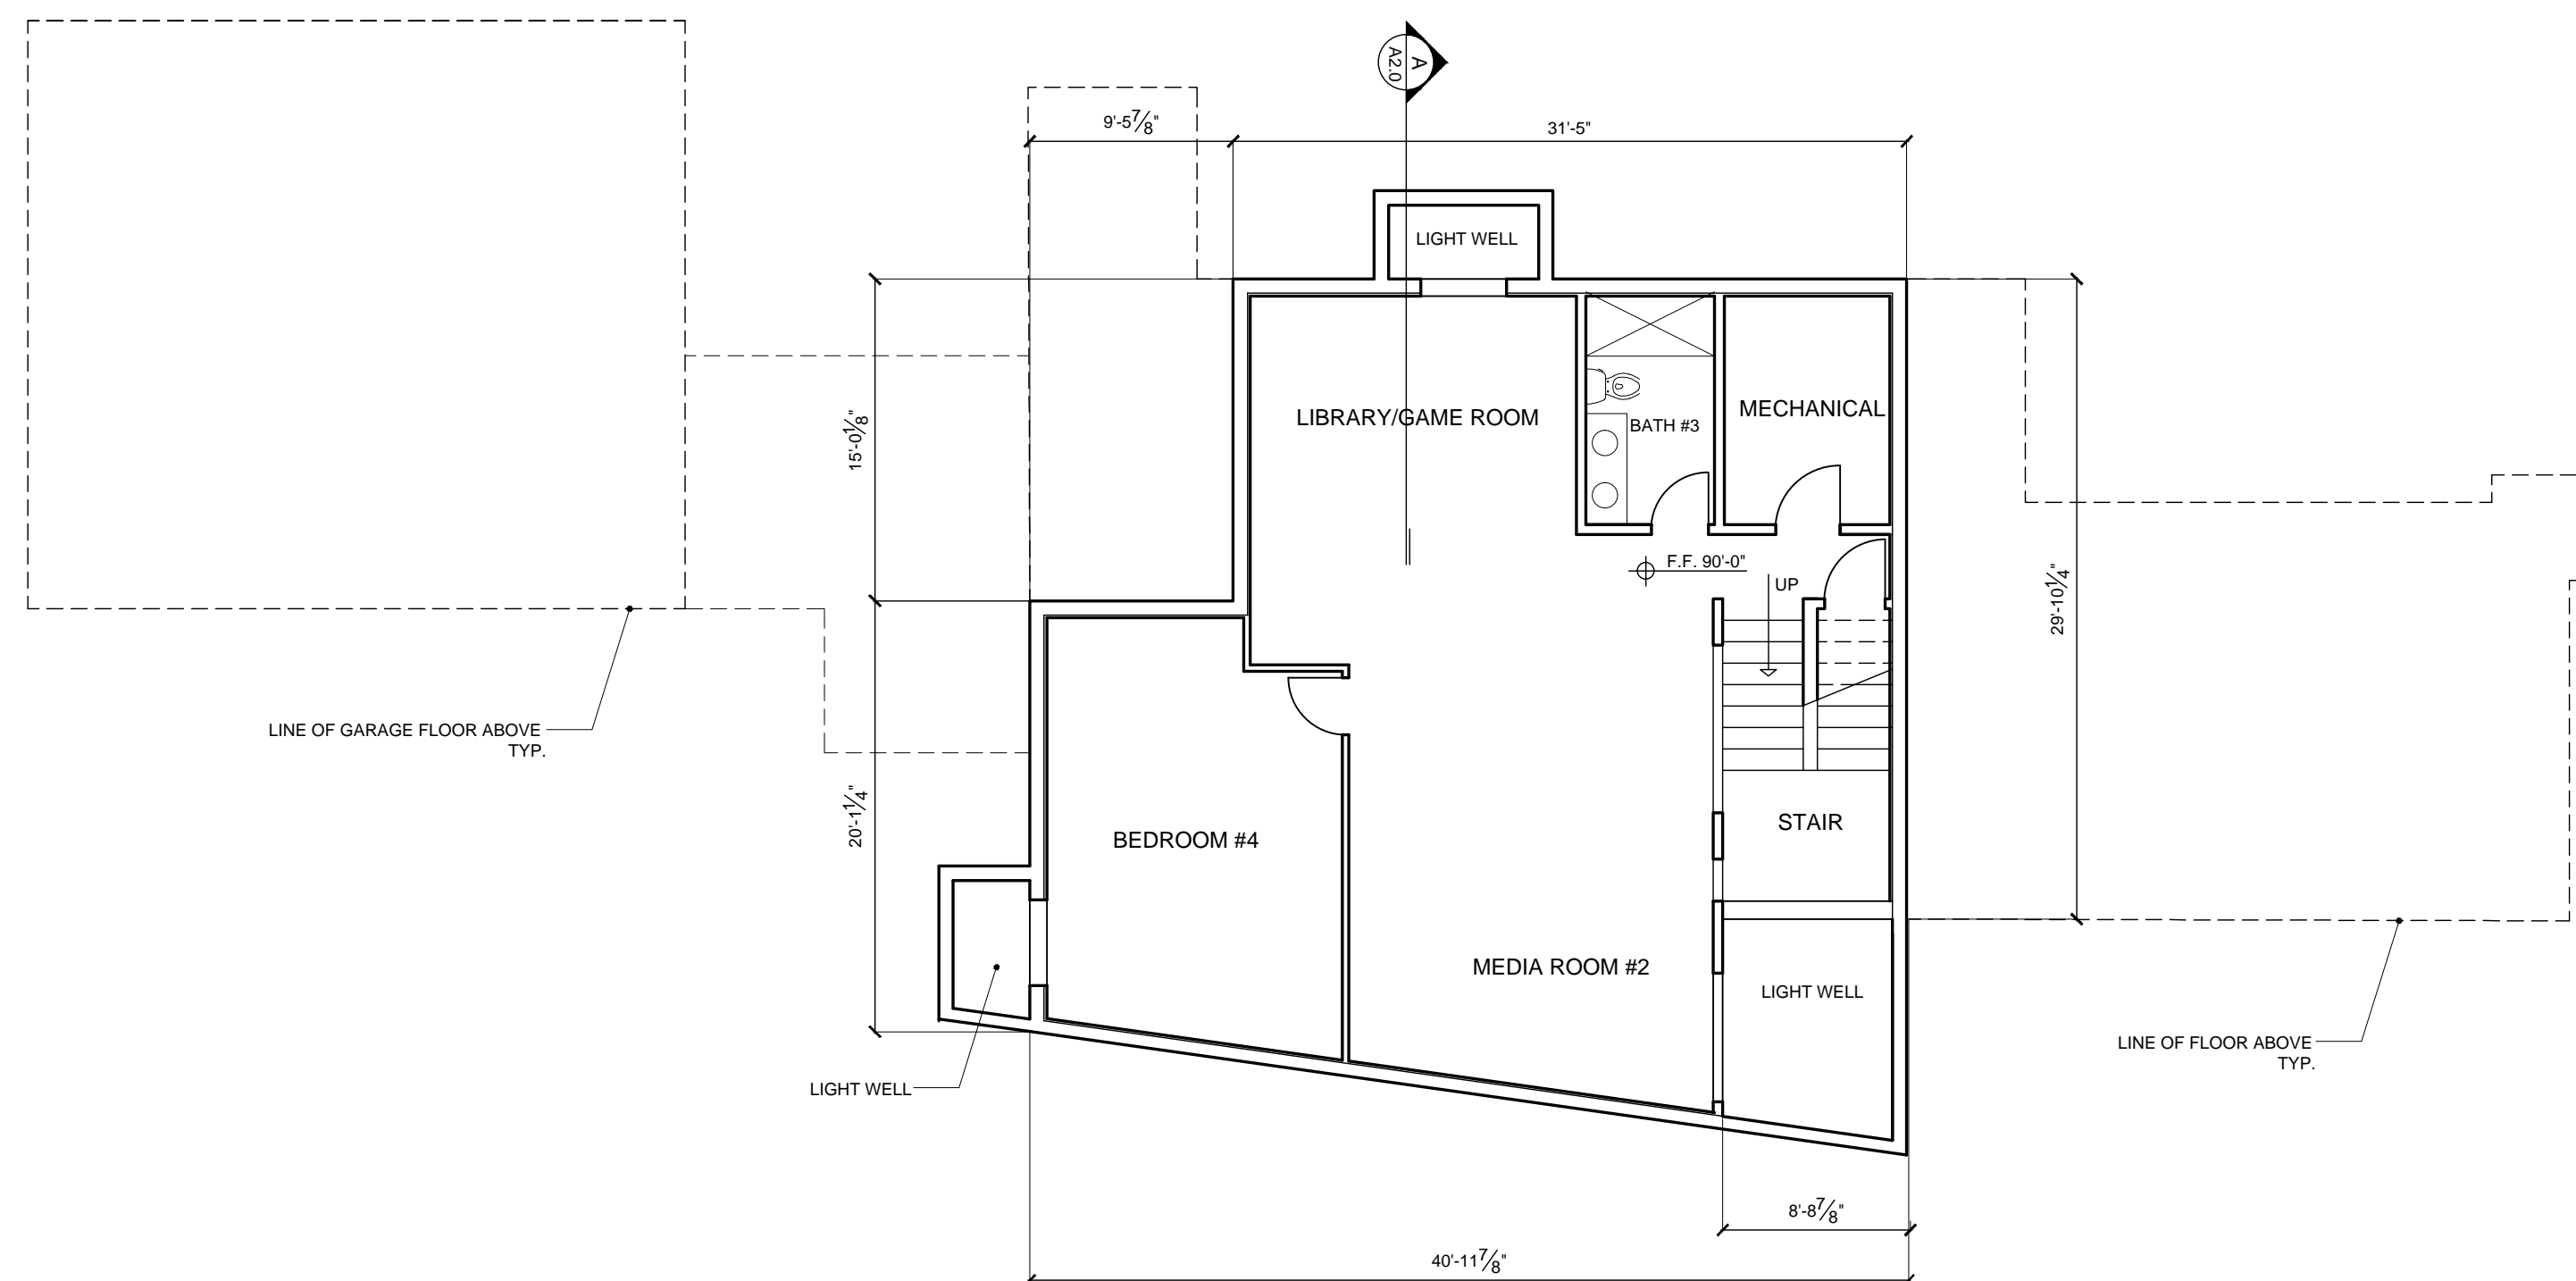

BASEMENT LEVEL PLAN

BUILDING AREAS	
BASEMENT LEVEL	1324.00 S.F.
1ST LEVEL	2197.00 S.F.
GARAGE	831.00 S.F.
2ND LEVEL	1123.00 S.F.
AREAS @ OVERHANGS GREATER THAN 8'-0" FROM EXTERIOR WALL OF BUILDING (SEE ROOF PLAN)	193.00 S.F.
<b>TOTAL AREAS</b>	<b>5668.00 S.F.</b>

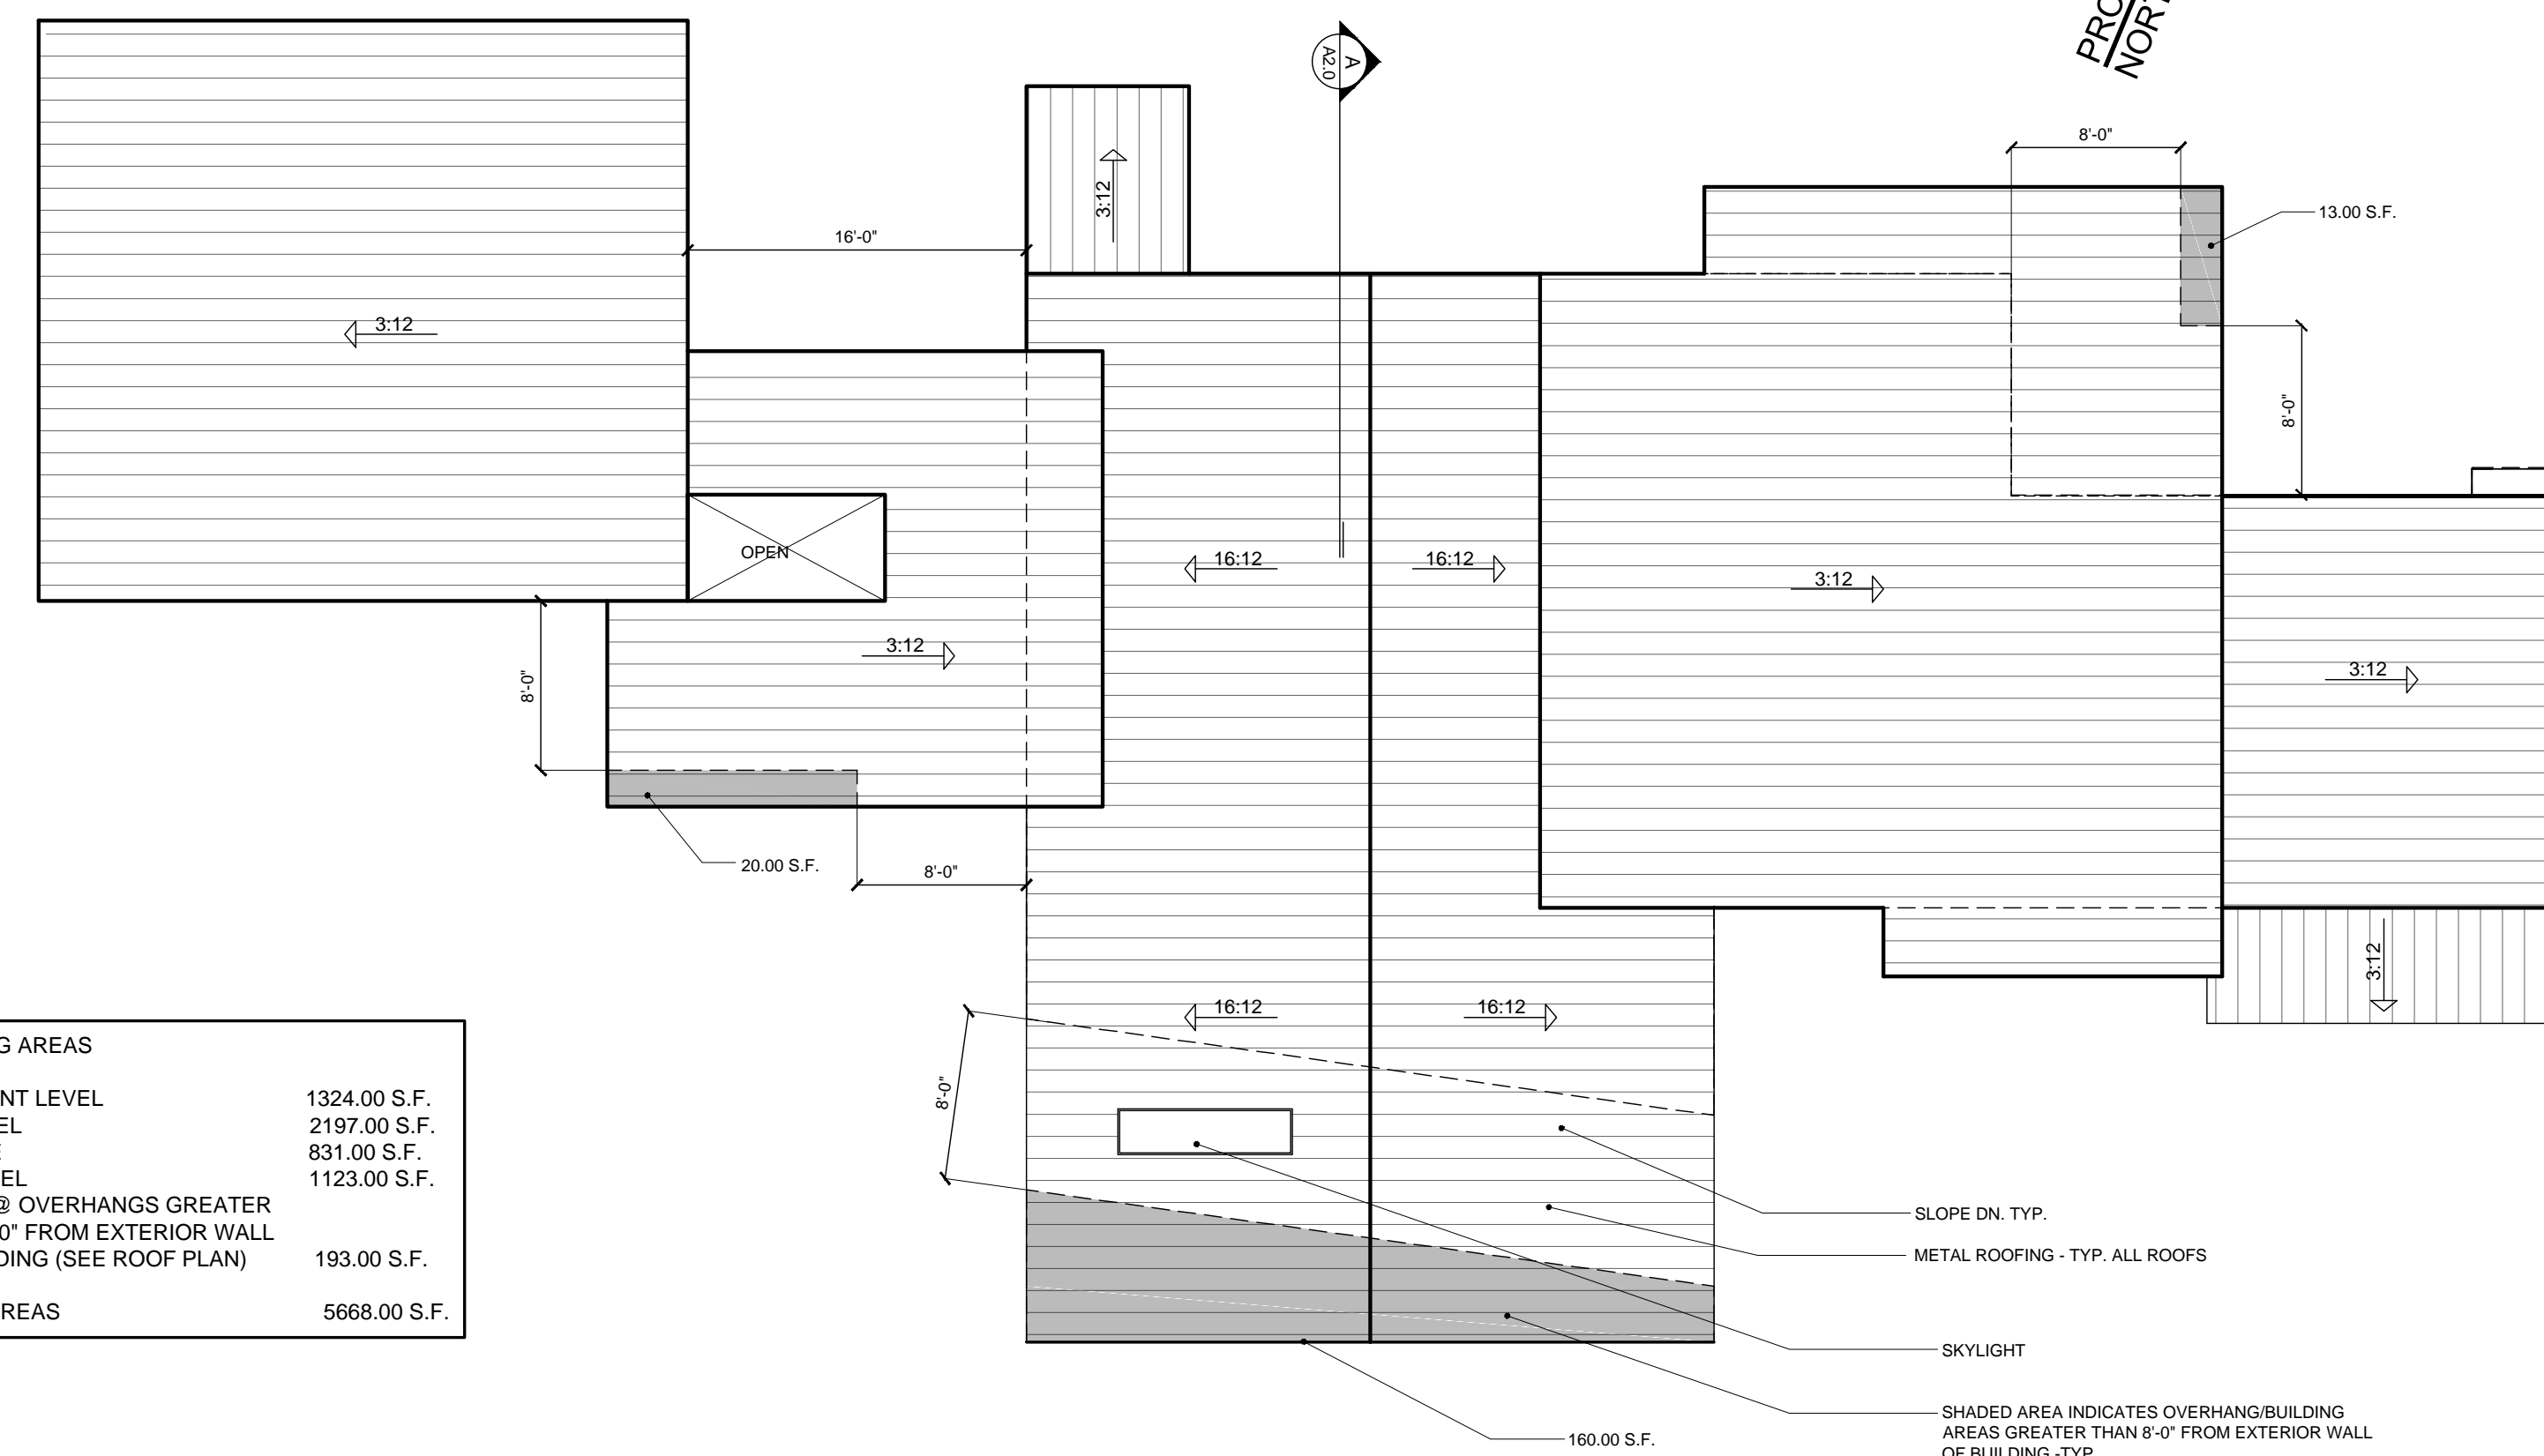


ROOF PLAN

**BLACK SHACK ARCHITECTS, LLC**  
 GLENN RAPPAPORT, AIA  
 POST OFFICE BOX 1847  
 BASALT CO 81621  
 PH: 970 921 0635  
 MB: 970 379 3698


ECKELBERGER  
 RESIDENCE  
 LOT 14  
 SHIELD-O-TERRACE  
 PITKIN COUNTY  
 CO

ISSUE	
DATE	ISSUED FOR
9-10-20	SCENIC/SITE PLAN REVIEW


FLOOR PLANS  
 A1.0

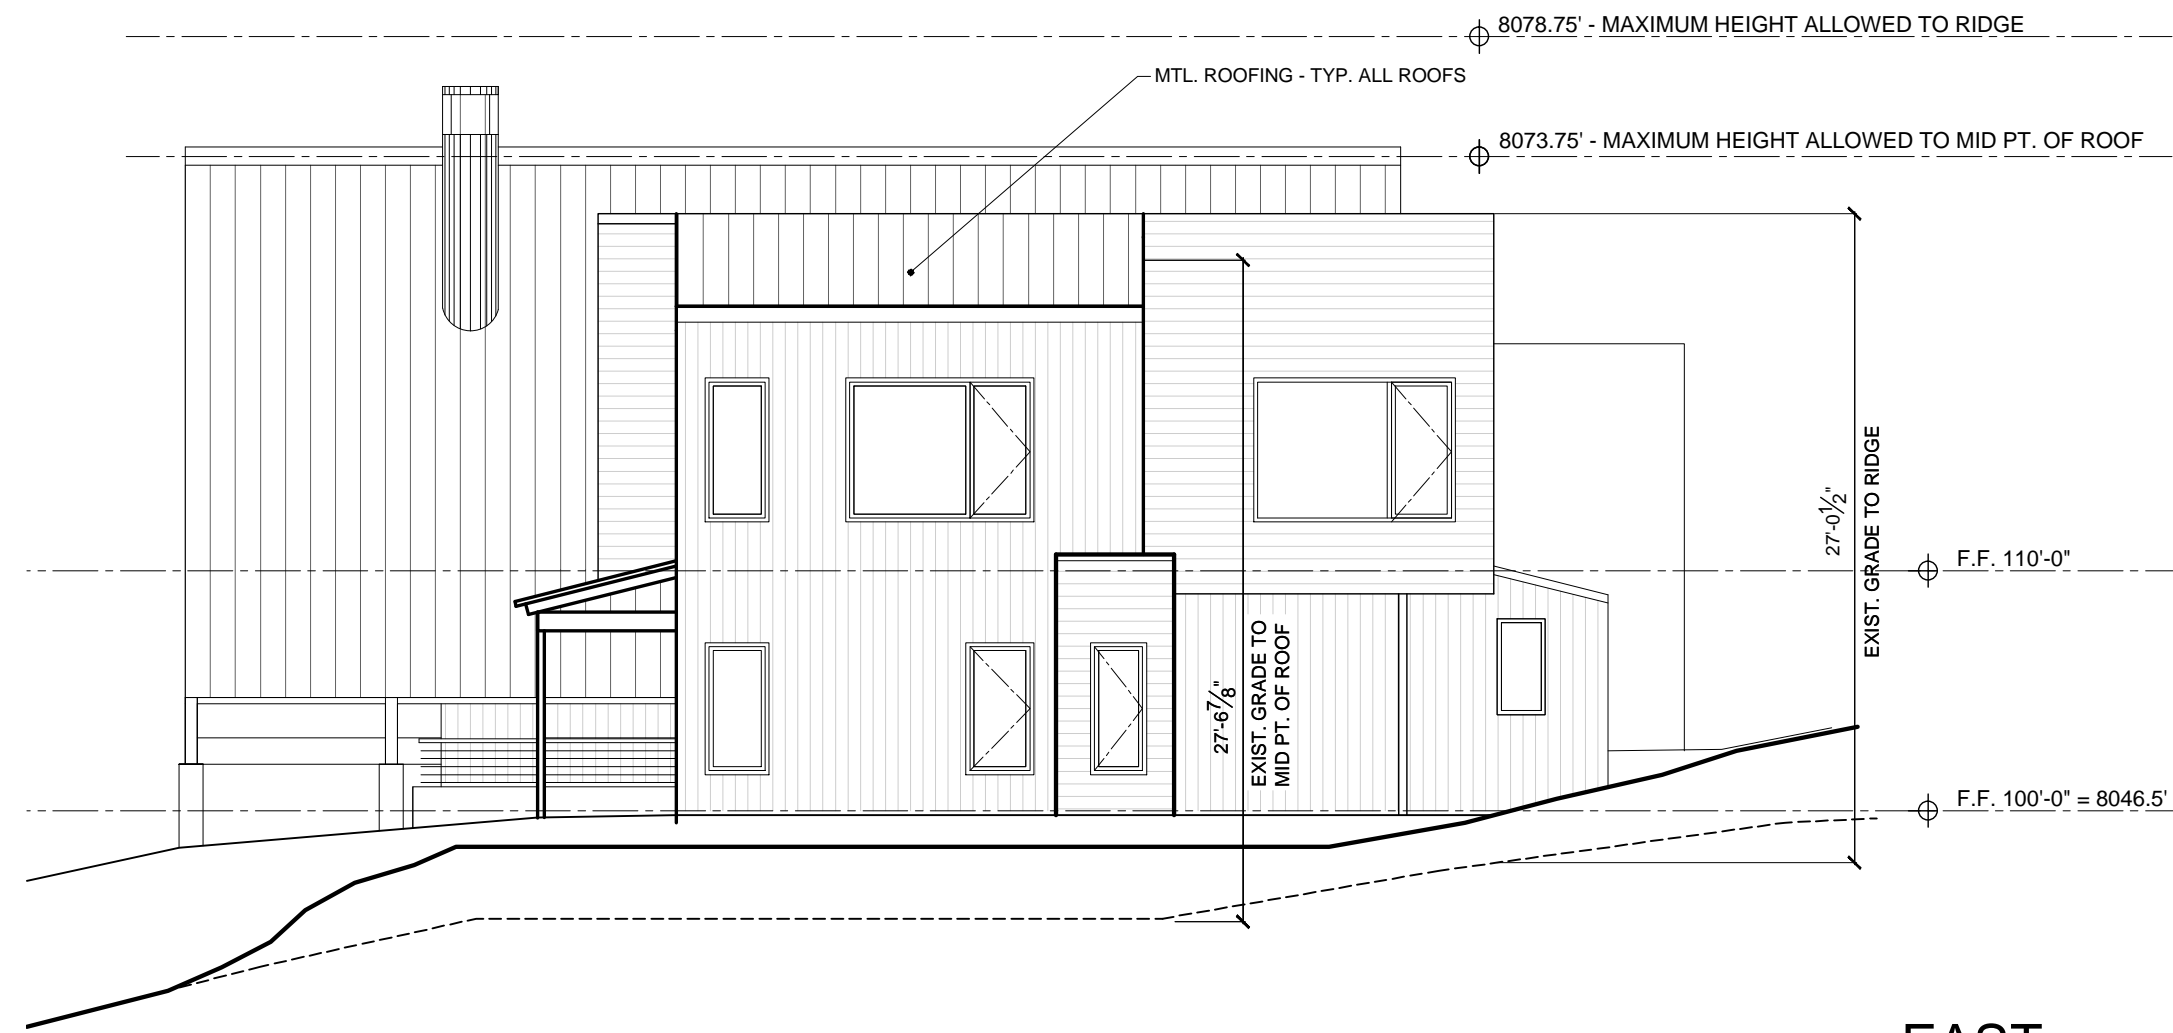


**EAST**

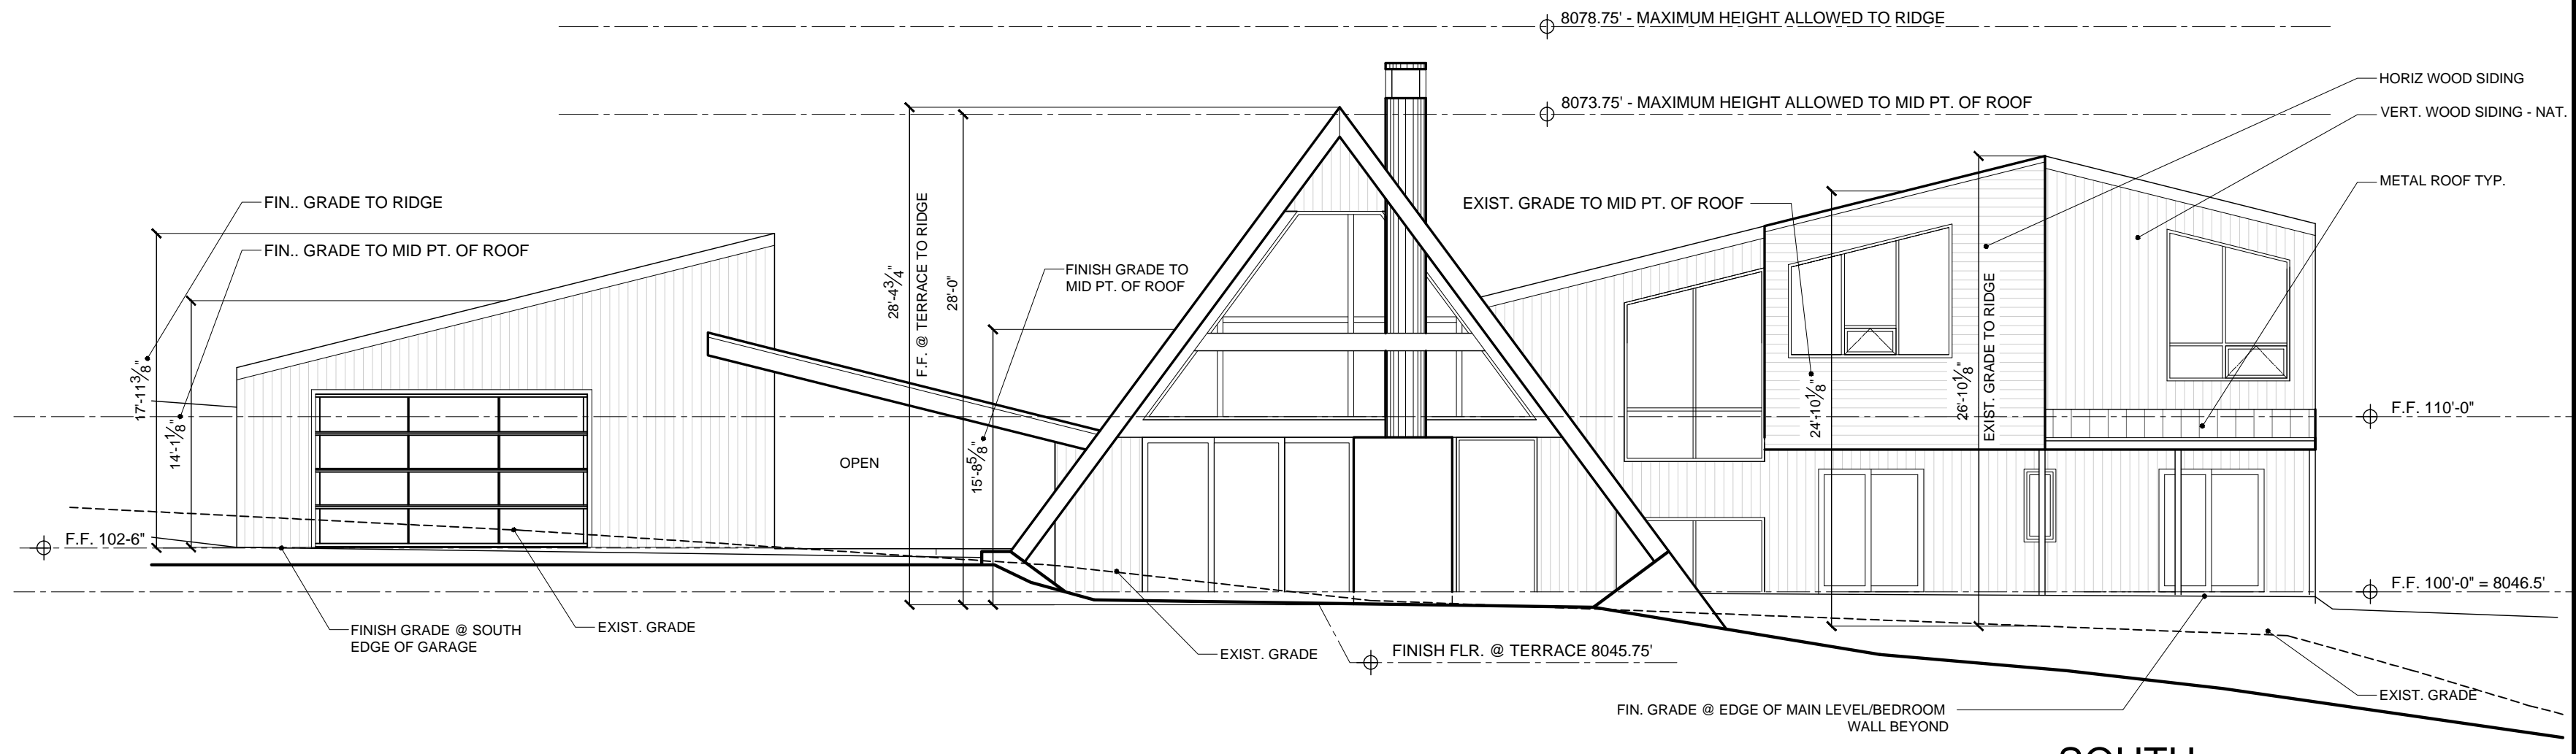


**SOUTH**  
SCALE: 1/8"=1'-0" TYP.

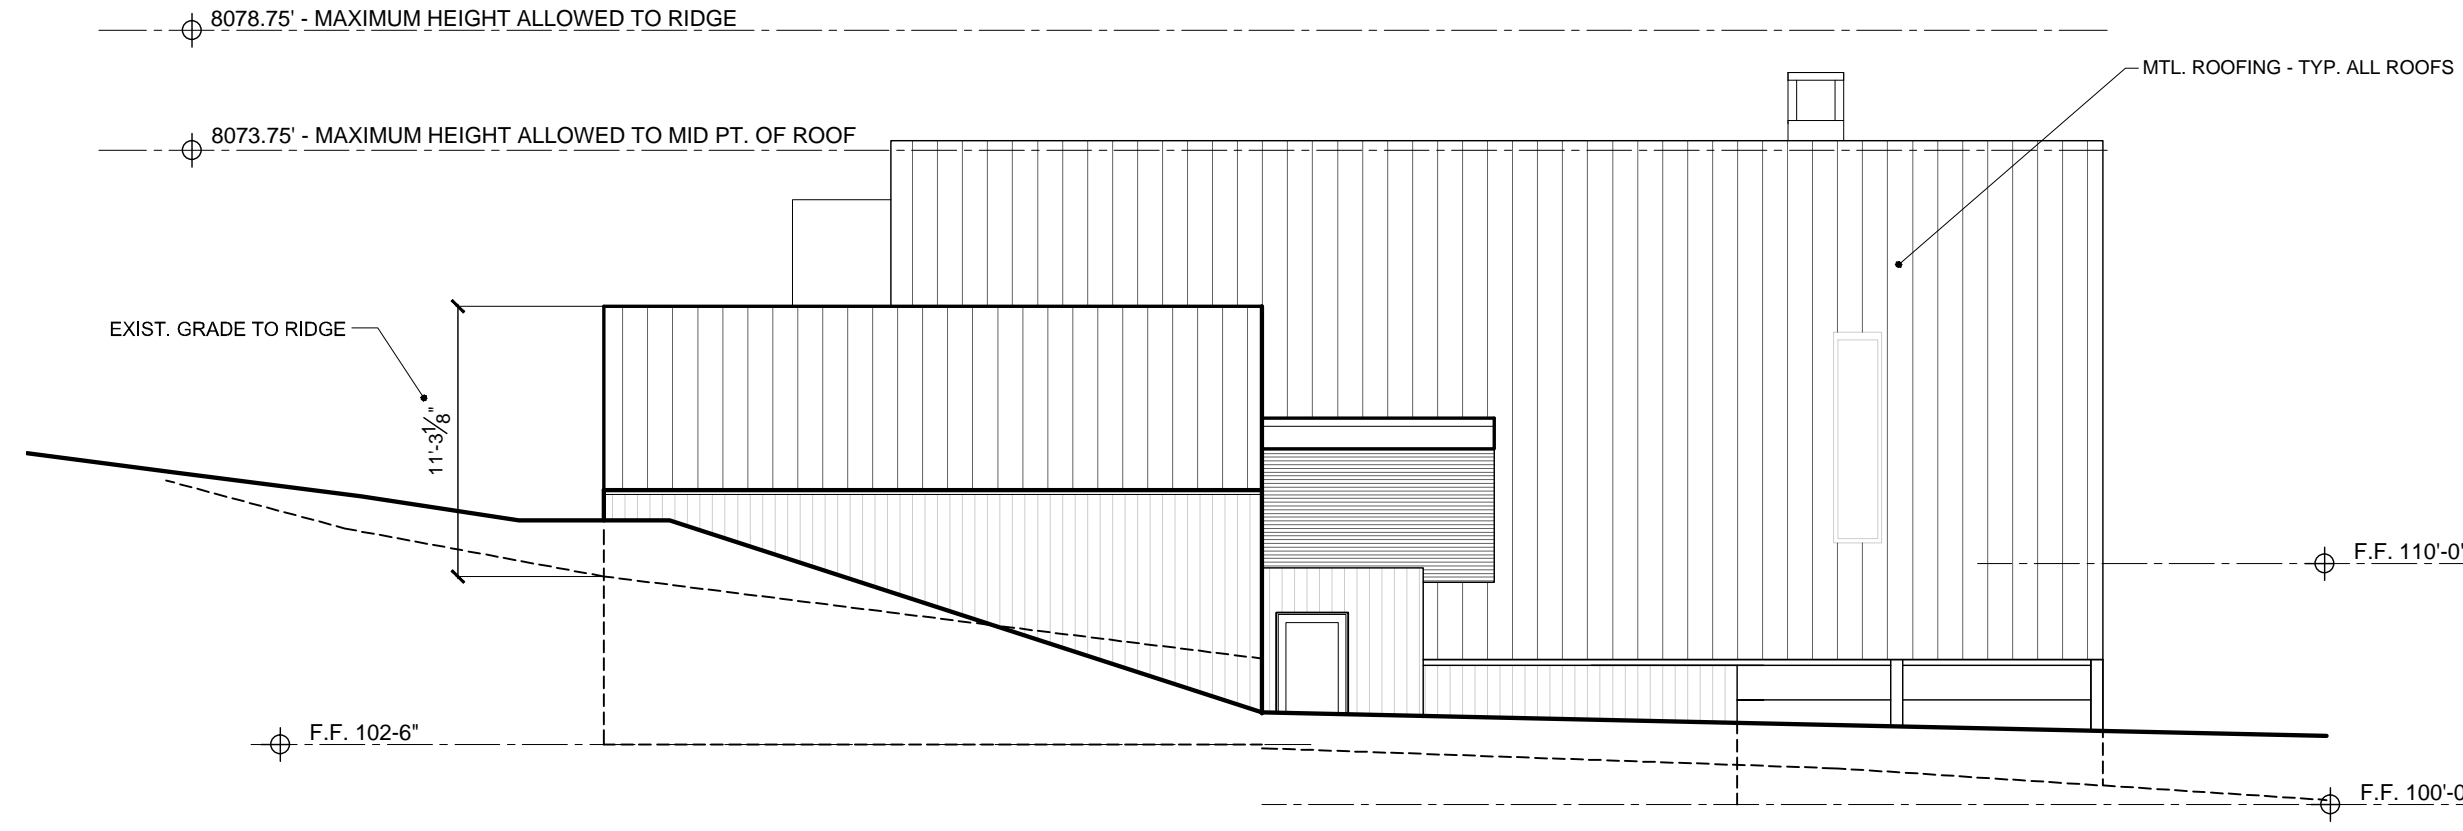

**WEST**

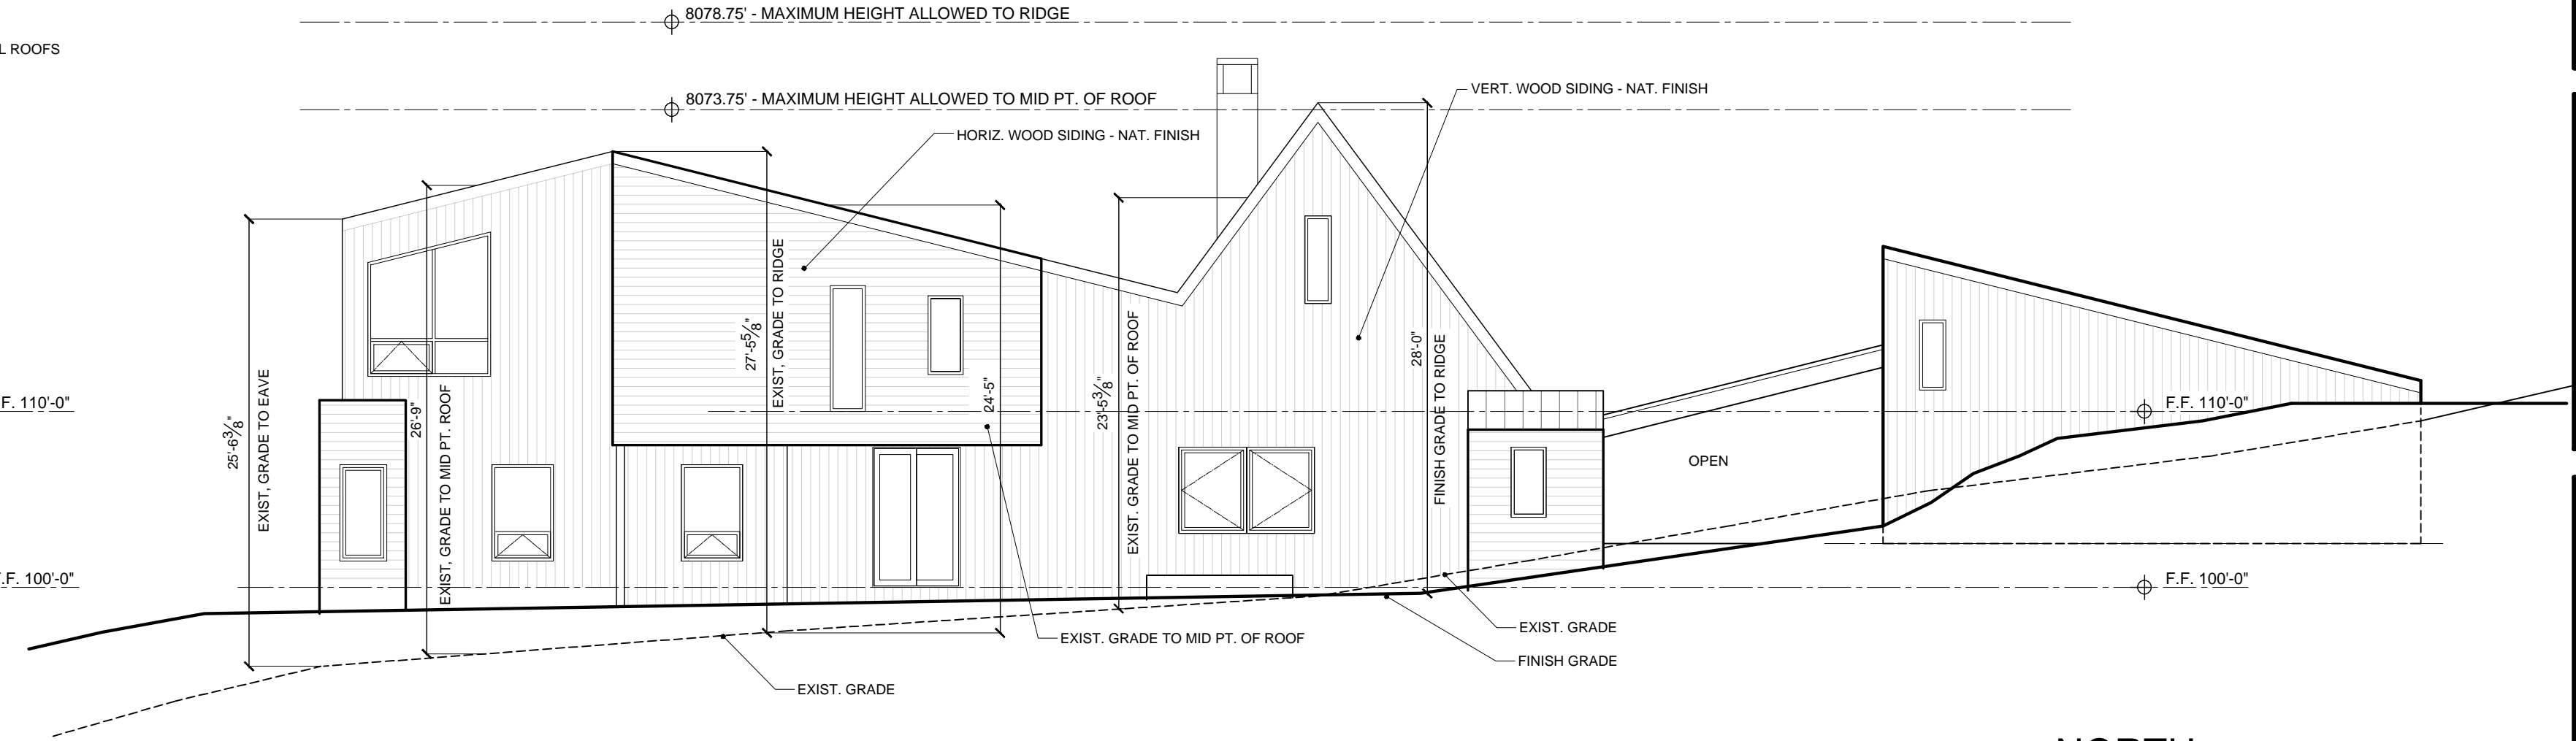


**NORTH**

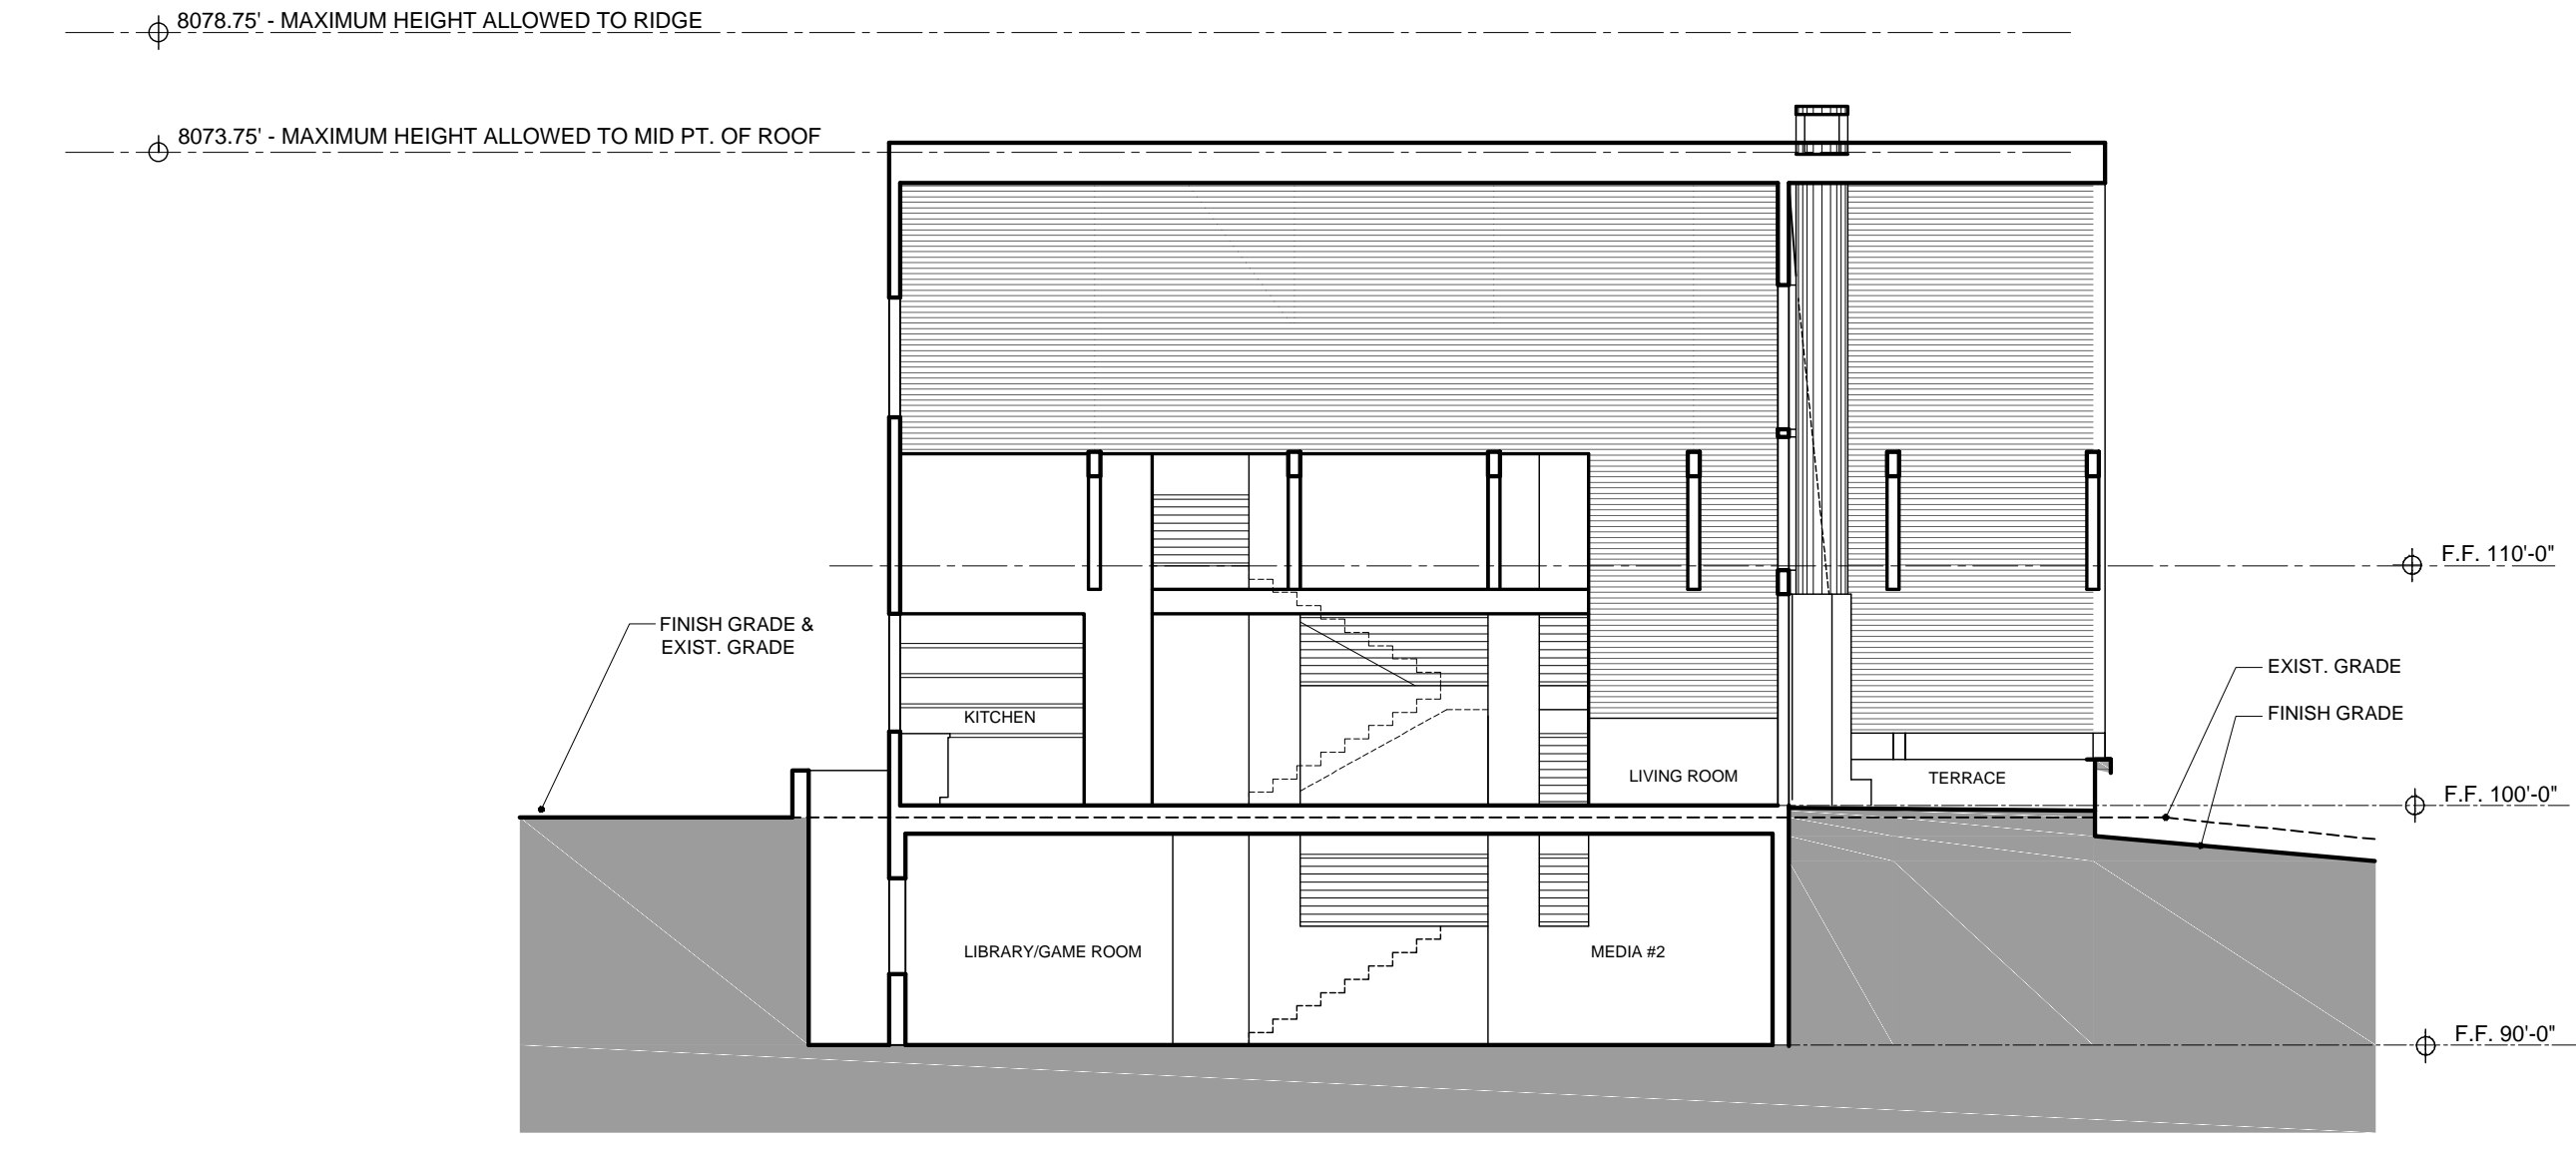

**SECTION A**

**BLACK SHACK ARCHITECTS, LLC**  
 GLENW RAPPAPORT, AIA  
 POST OFFICE BOX 1847  
 BASALT CO. 81621  
 PH. 970.927.0635  
 MB. 970.379.3698

**ECKELBERGER RESIDENCE**  
 LOT 14  
 SHIELD-O-TERRACE  
 PITKIN COUNTY  
 CO

 

ISSUE	
DATE	ISSUED FOR
9-10-20	SCENIC/SITE PLAN REVIEW

**ELEVATIONS**

**A2.0**