


ECKELBERGER RESIDENCE
LOT 14, SHIELD-O-TERRACE SUBDIVISION
PITKIN COUNTY
COLORADO

REVISIONS	DATE

SITE PLAN
SEPT 3, 2020

PLANTING PLAN

L 1-00

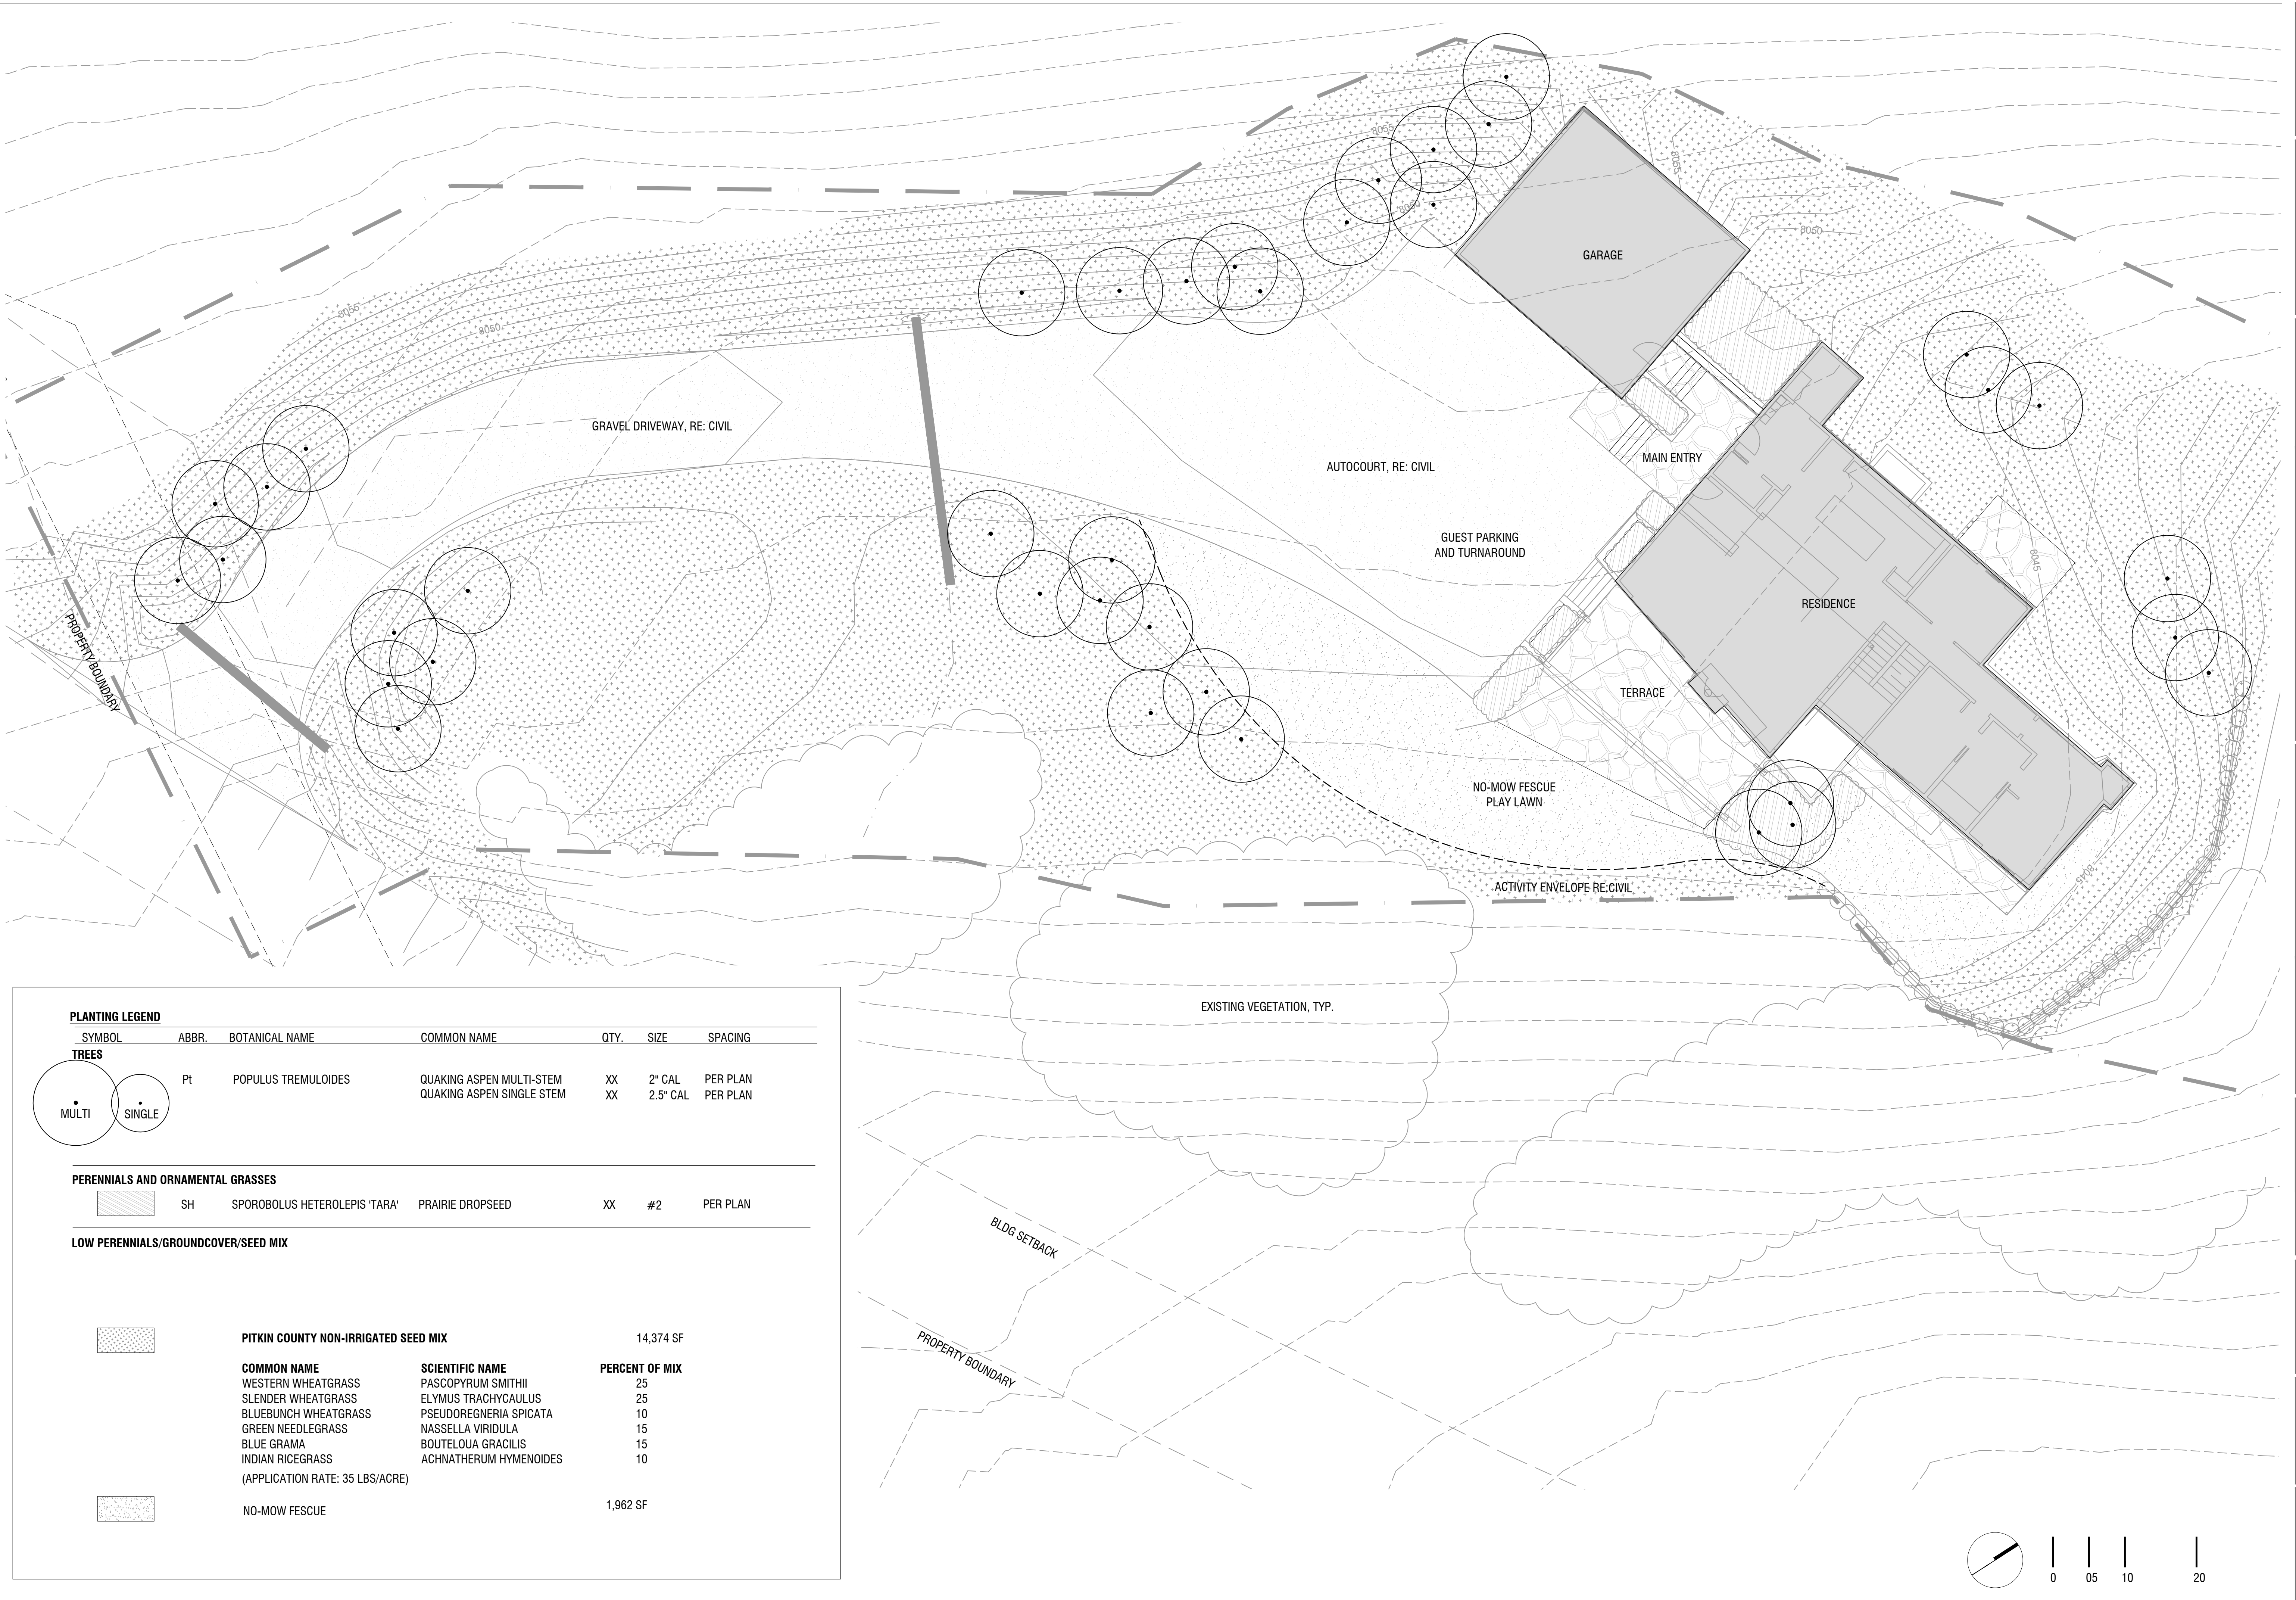

PLANTING LEGEND						
SYMBOL	ABBR.	BOTANICAL NAME	COMMON NAME	QTY.	SIZE	SPACING
TREES						
	PI	POPULUS TREMULOIDES	QUAKING ASPEN MULTI-STEM	XX	2" CAL	PER PLAN
			QUAKING ASPEN SINGLE STEM	XX	2.5" CAL	PER PLAN
PERENNIALS AND ORNAMENTAL GRASSES						
	SH	SPOROBOLUS HETEROLEPIS 'TARA'	PRAIRIE DROPSEED	XX	#2	PER PLAN
LOW PERENNIALS/GROUNDCOVER/SEED MIX						
		PITKIN COUNTY NON-IRRIGATED SEED MIX			14,374 SF	
		COMMON NAME	SCIENTIFIC NAME		PERCENT OF MIX	
		WESTERN WHEATGRASS	PASCOPYRUM SMITHII		25	
		SLENDER WHEATGRASS	ELYMUS TRACHYCAULUS		25	
		BLUEBUNCH WHEATGRASS	PSEUDOREGNERIA SPICATA		10	
		GREEN NEEDLEGRASS	NASSELLA VIRIDULA		15	
		BLUE GRAMA	BOUTELOUA GRACILIS		15	
		INDIAN RICEGRASS	ACHNATHERUM HYMENOIDES		10	
		(APPLICATION RATE: 35 LBS/ACRE)				
		NO-MOW FESCUE			1,962 SF	

